



T.W.T.L. 3.6, PLOT A

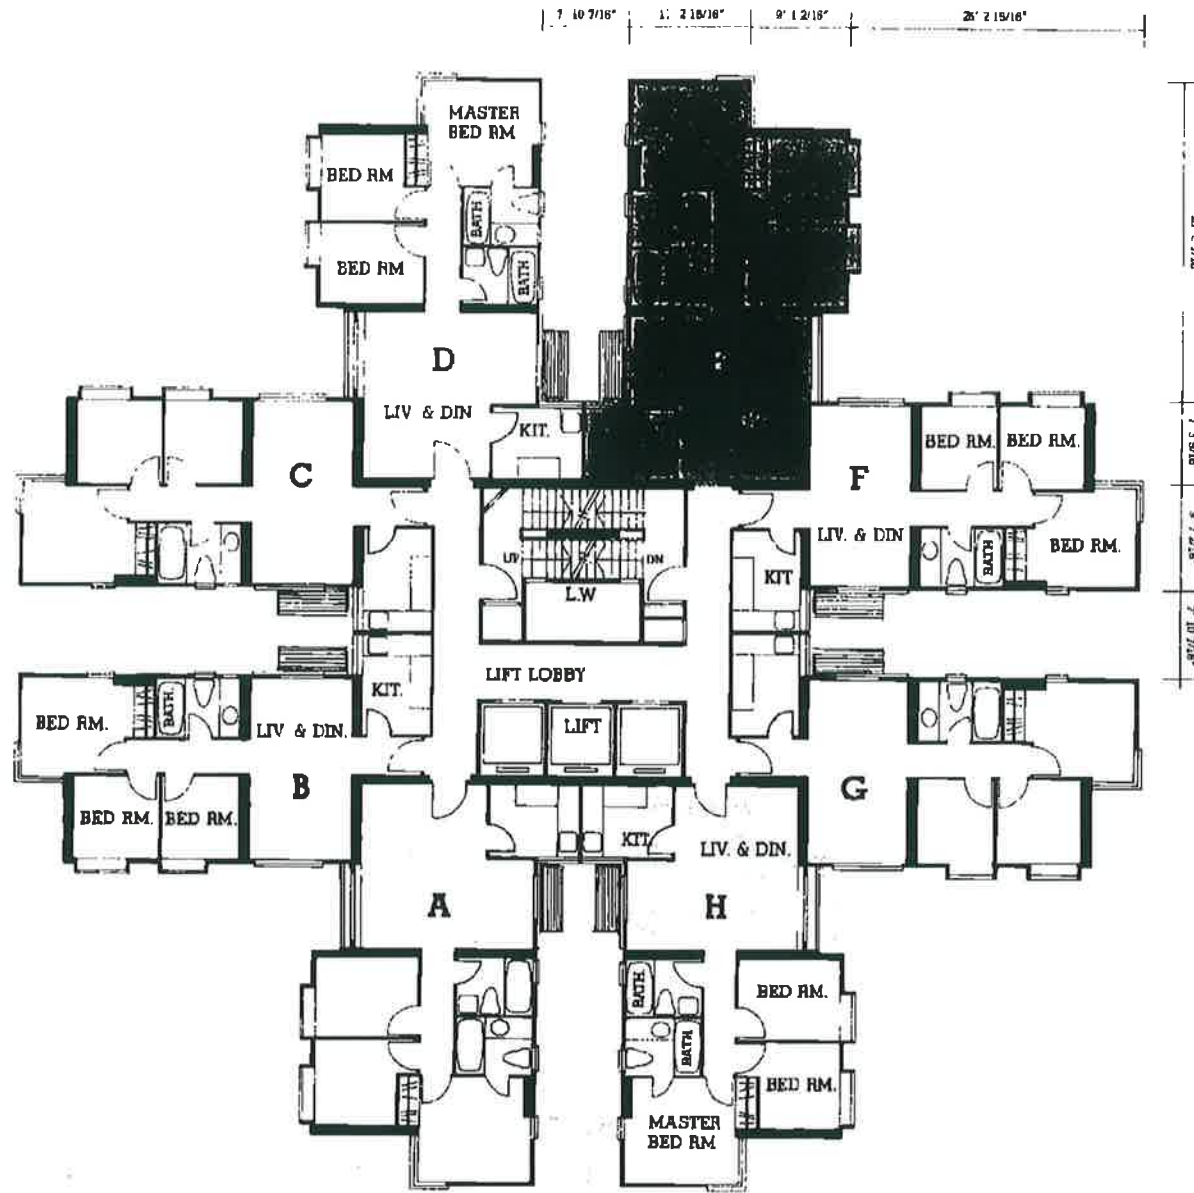

BLOCK 3 FLOOR PLAN SCALE 1 = 200

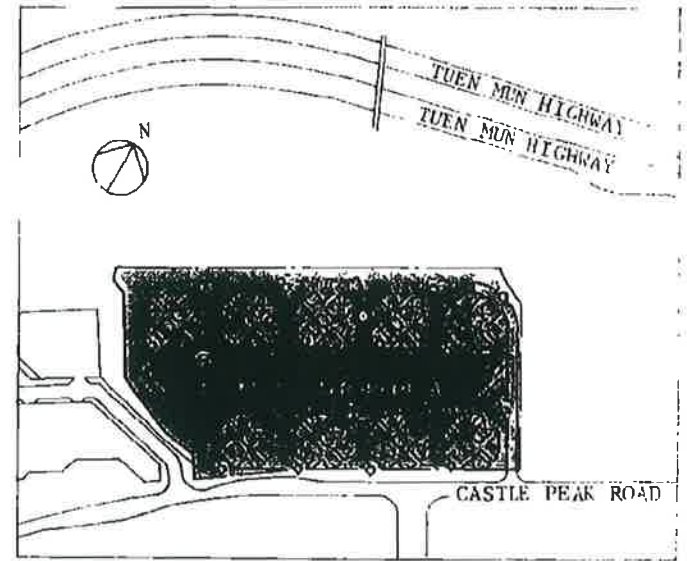

SITE PLAN SCALE 1 : 4000


TW637706

Signature


CHUNG SUN KLENG
Authorized Person-Architect

T.W.T.L. 316, PLOT A

TW 651172

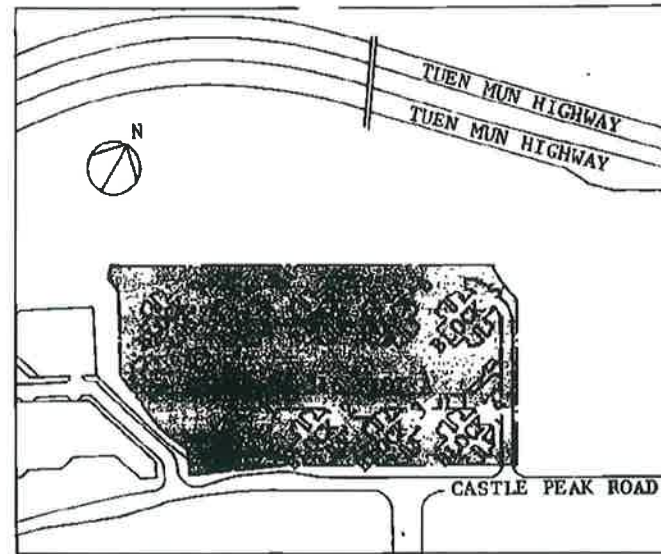

SITE PLAN SCALE 1 : 4000

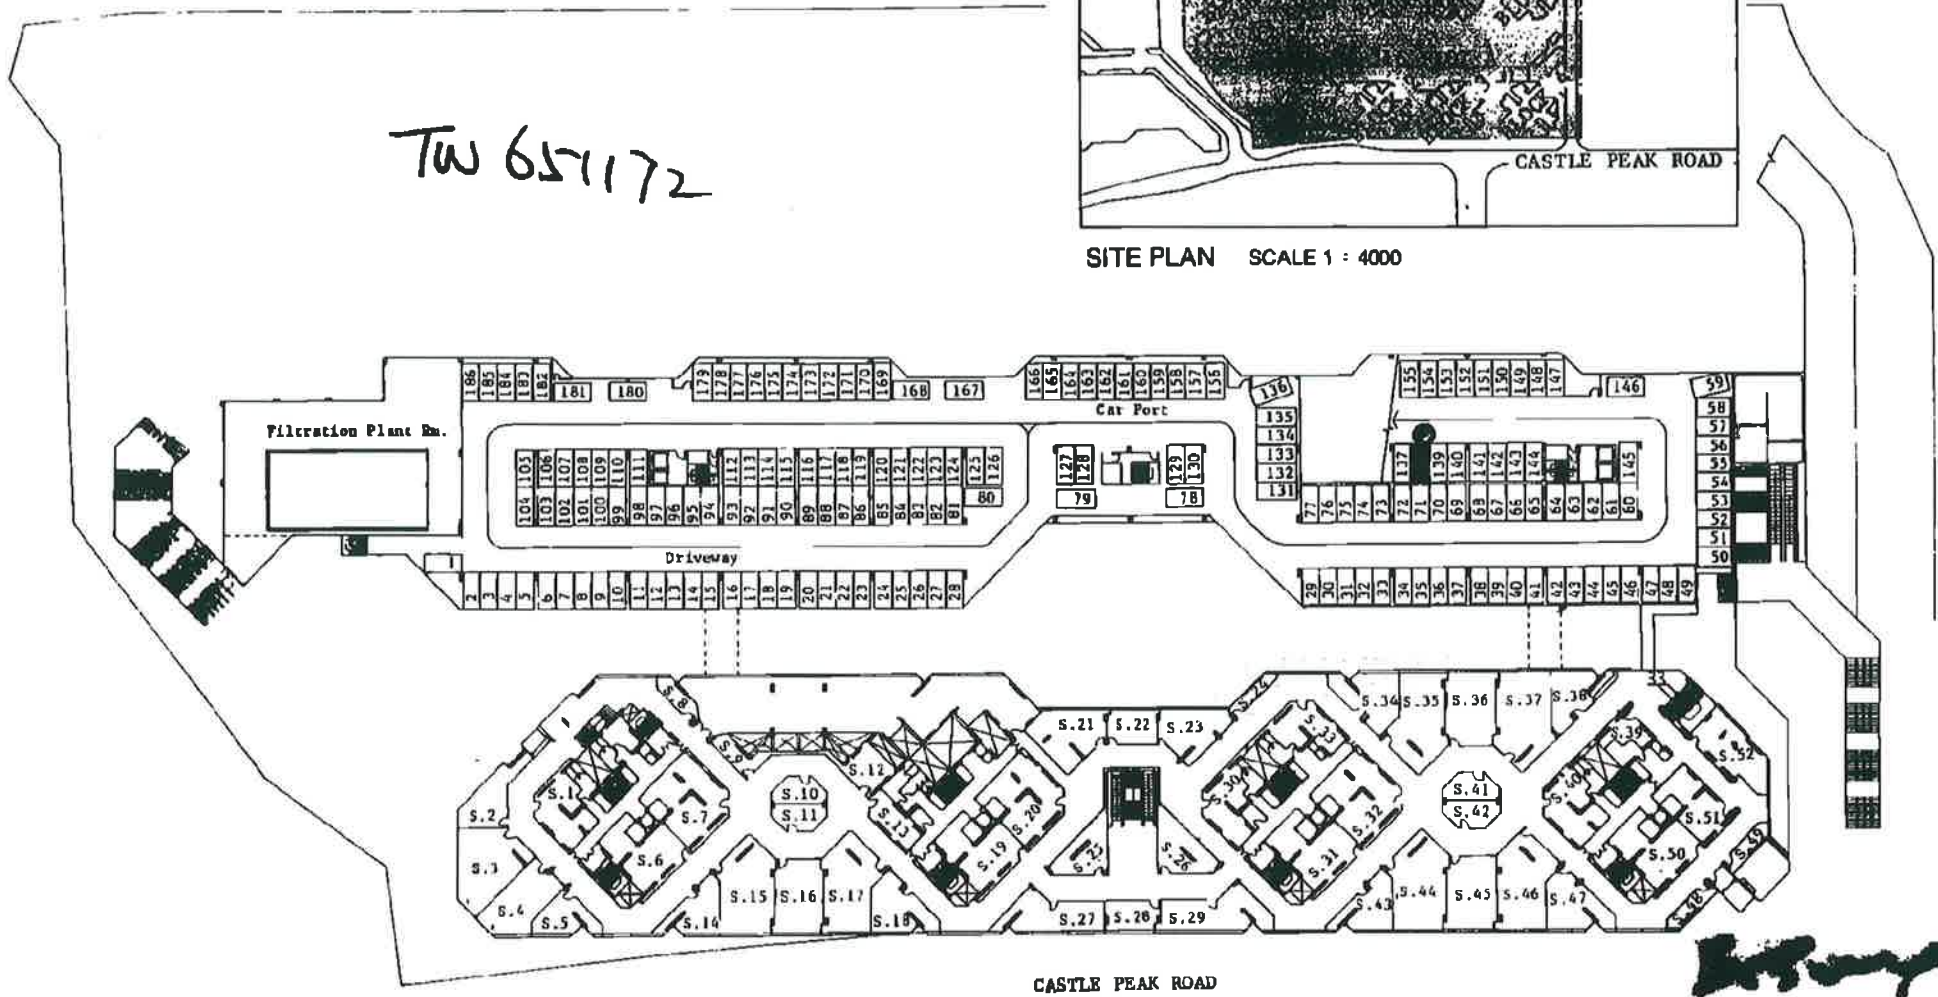

2ND FLOOR PLAN SCALE 1:800

CAR PARKING SPACE NO.1 - 186

Wing On
WING ON KUNING
Authorized Person 27/1/11