



No. 1 HOLLY ROAD
 HAPPY VALLEY
 HONG KONG
 I.L. 5503 SECTION B

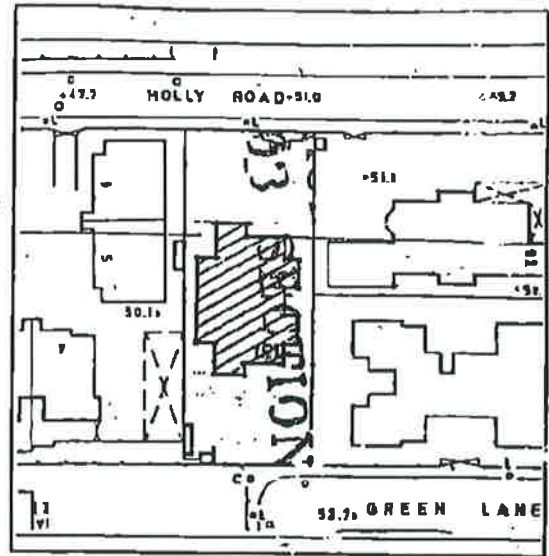

BLOCK PLAN

SCALE 1:1000

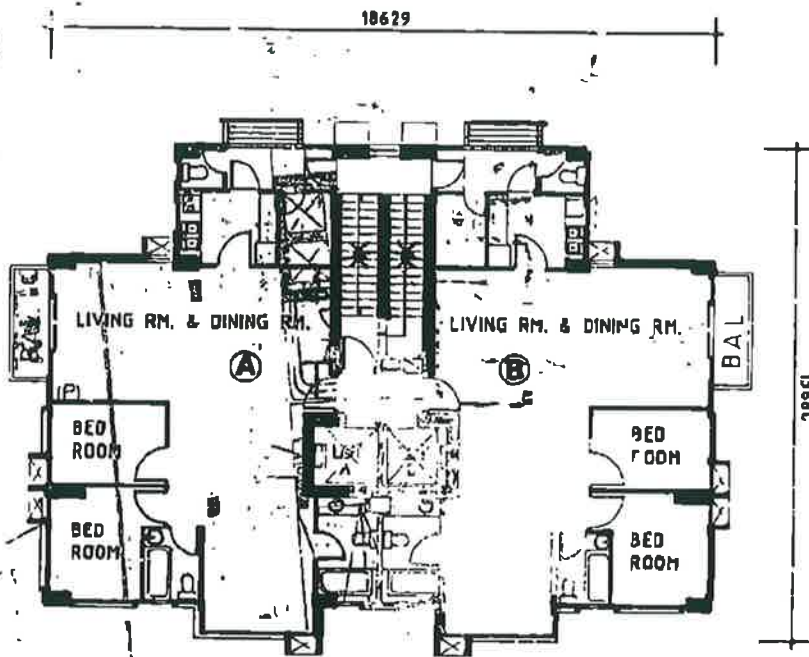

2ND FLOOR PLAN



ARCHITECTS
 DEVELOPMENT CONSULTANTS

A E. SIU & CHUNG ARCHITECTS LTD.
 ARCHITECTS . ENGINEERS . DEVELOPMENT CONSULTANTS
 1205-B, 108 GLOUCESTER ROAD, WANCHAI, H.K.
 TEL : 596 0368 (5 LINES) TELEFAX : 598 0898

5165830

**No. 1 HOLLY ROAD
HAPPY VALLEY
HONG KONG
I.L. 5503 SECTION B**

*5165830
5165830*

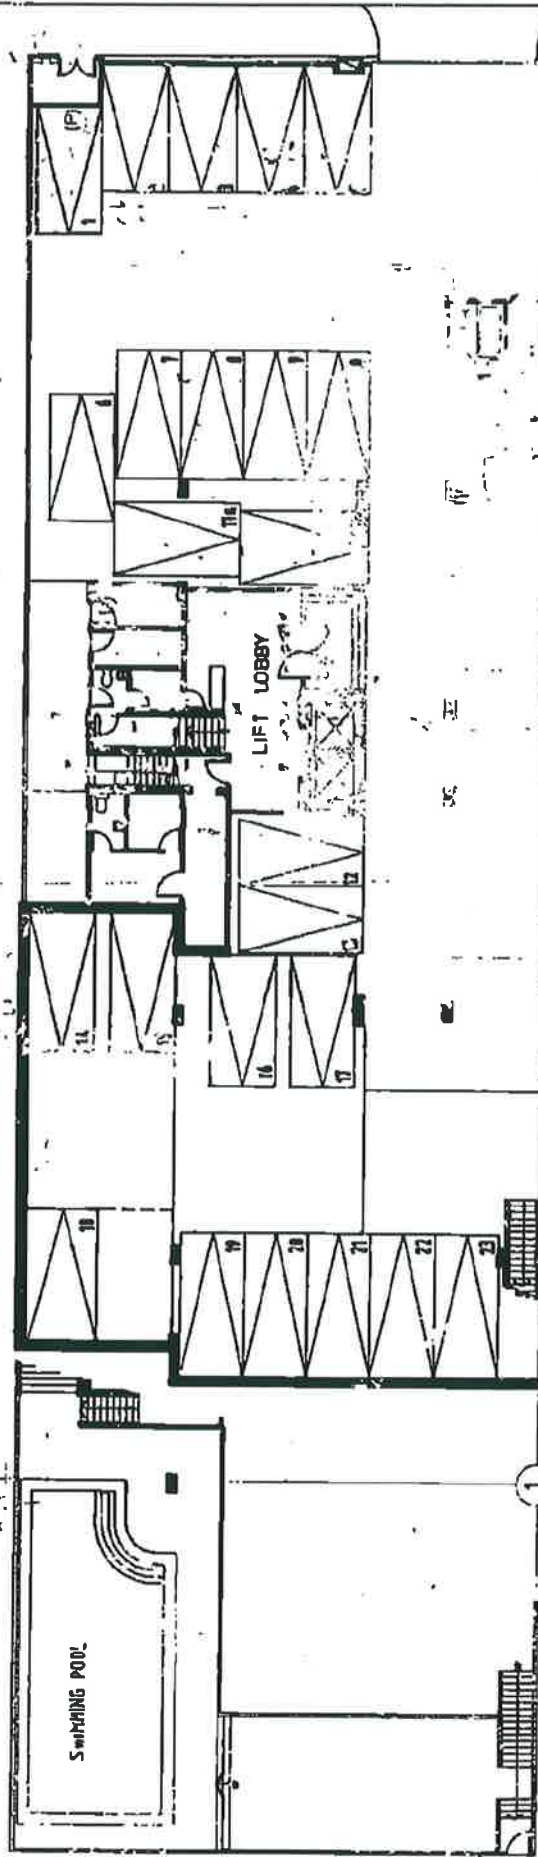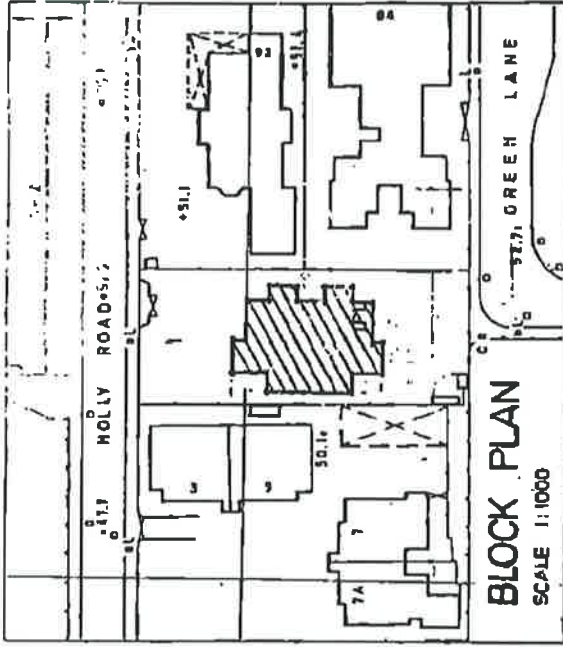

A-E SU & CHAN ARCHITECTS LTD
ARCHITECTS, ENGINEERS, ENVIRONMENTAL CONSULTANTS
1206-6, 103 GLOUCESTER ROAD, WANCHAI, H.K.
TEL : 598 0788 (5 LINES) TELEFAX : 57 0881

GROUND FLOOR PLAN

UPPER GROUND FLOOR PLAN