


BLOCK 25
 4 TH FLOOR PLAN
 SCALE : 1" = 16'0"

M. 1716242

UBM1716242 (1/1)

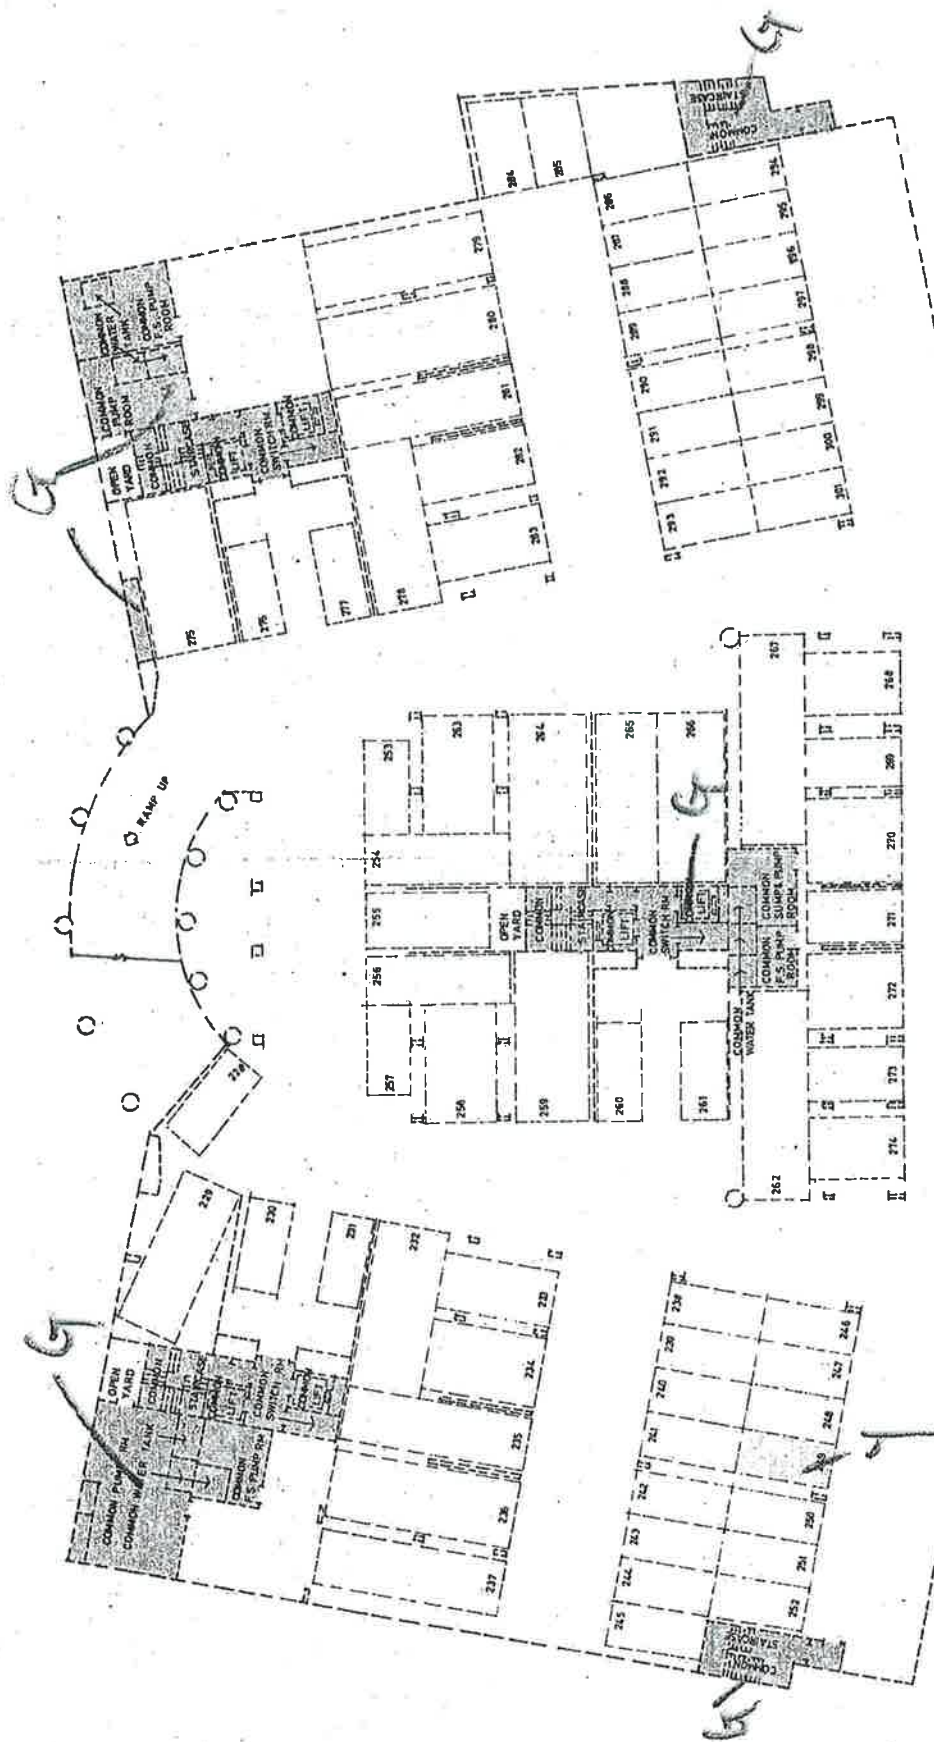

M.1716242

3RD LOWER GROUND FLOOR PLAN

