



Y.L.T.L. 451 RP

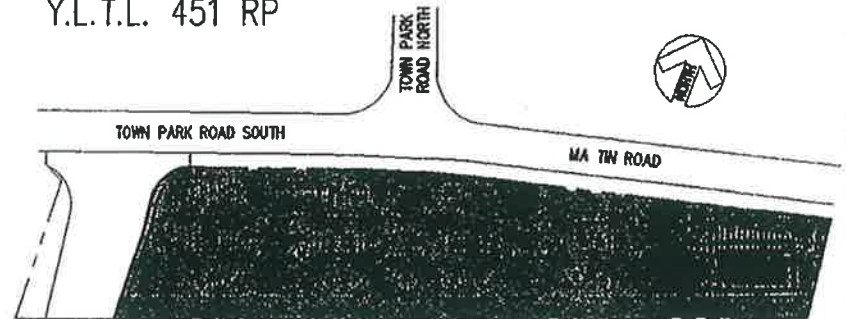

SITE PLAN
SCALE = 1:2000

FLAT DIAGRAM.

FLOOR	FLAT					
2/F	A	B	C	D	E	F
3/F	A	B	C	D	E	F
5/F	A	B	C	D	E	F
6/F	A	B	C	D	E	F
7/F	A	B	C	D	E	F
8/F	A	B	C	D	E	F
9/F	A		C	D	E	F
10/F	A	B	C	D	E	F

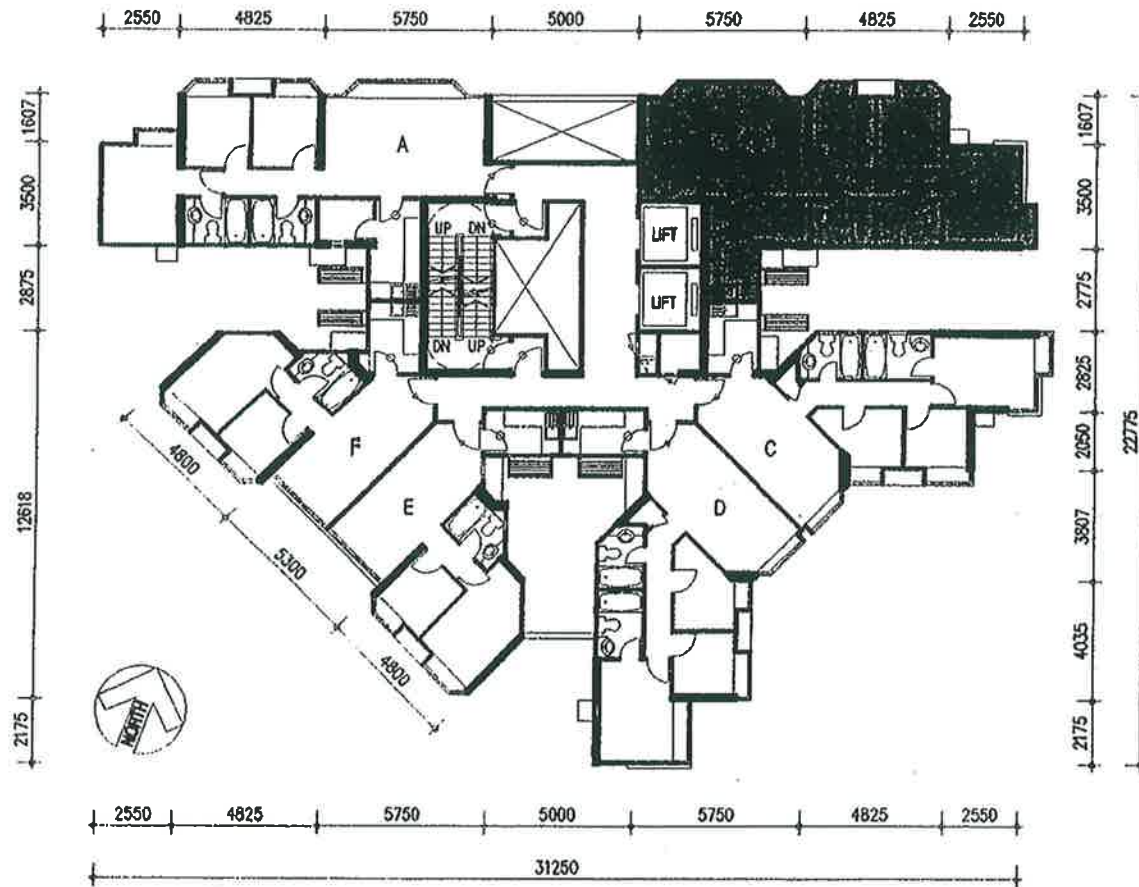

TOWER 4
2nd TO 10th FLOOR PLAN
SCALE : 1 : 250
(4th FLOOR OMITTED)

LEGEND ● = PINK
ALL DIMENSION IN MILLIMETERS

P-1



Gary R. Lim
Gary R. Lim Authorized Person - Architect


YLM/12/73158

CARPARK DIAGRAM										
FLOOR	CARPARK NUMBER									
GROUND FLOOR	1	2	3	4	5	6	7	8	9	10
	11	12	13	14	15	16	17	18	19	20
	21	22	23	24	25	26	27	28	29	30
	31	32	33	34	35	36	37	38	39	40
	41	42	43	44	45	46	47	48	49	50
	51	52	53	54	55	56	57	58	59	60
	61	62	63	64	65	66	67	68	69	70
	71	72	73	74	75	76	77	78	79	80

EACH CARPARK SIZE : 2500mmx5000mm

Y.L.T.L. 451 RP

P-1

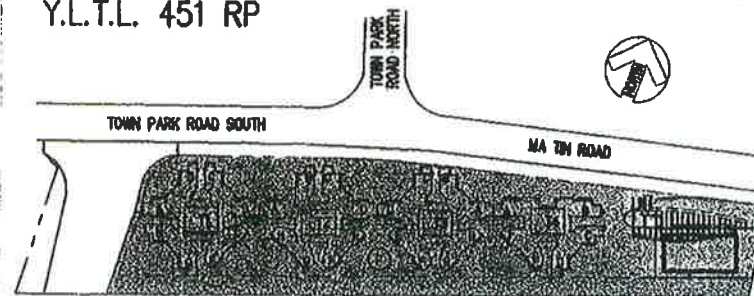


SITE PLAN

SCALE = 1:2000

TOWN PARK ROAD SOUTH

TOWN PARK ROAD NORTH

MA TIN ROAD

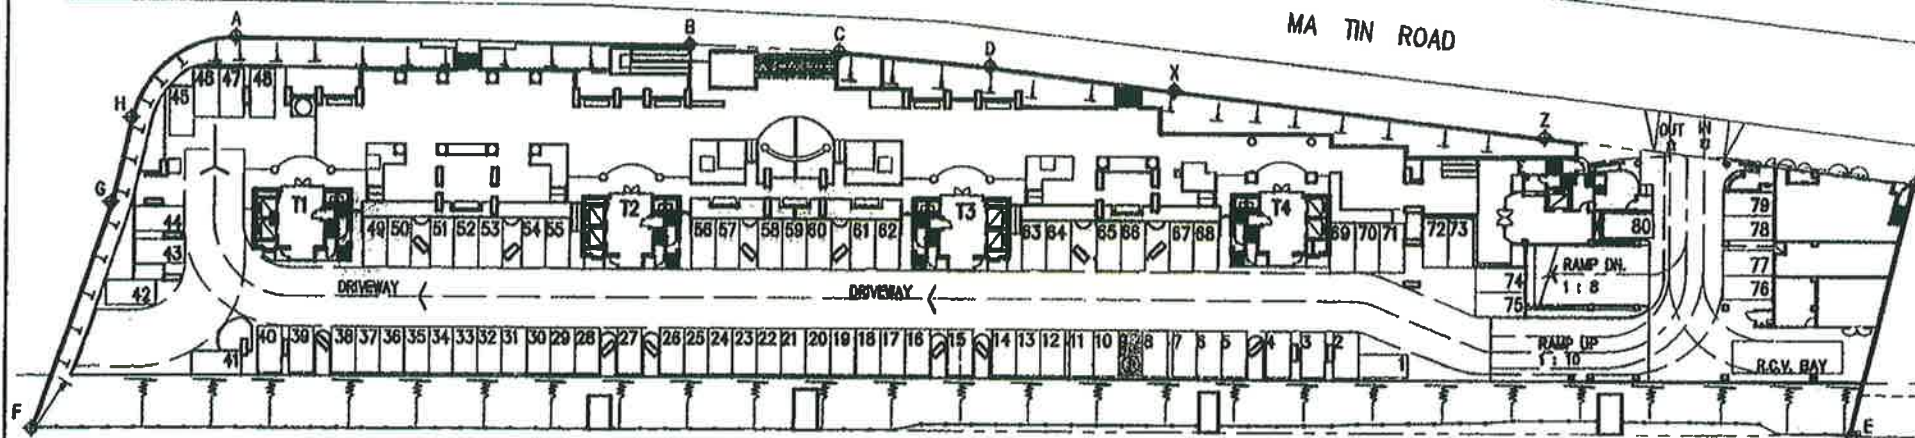

GROUND FLOOR PLAN

SCALE : 1 : 700

LEGEND

(R) = PINK

ALL DIMENSION IN MILLIMETERS

Carry R. Lim Authorized Person - Architect

YLM/14 097205