


THE REMAINING PORTION OF KOWLOON
INLAND LOT NO. 9490 AND
THE EXTENSION THERETO

BLOCK FLOOR	A	B	C
1ST			
2ND			
3RD			
4TH	P		
5TH			
6TH			
7TH			
8TH			
9TH			

LEGEND : P = PINK




P-1

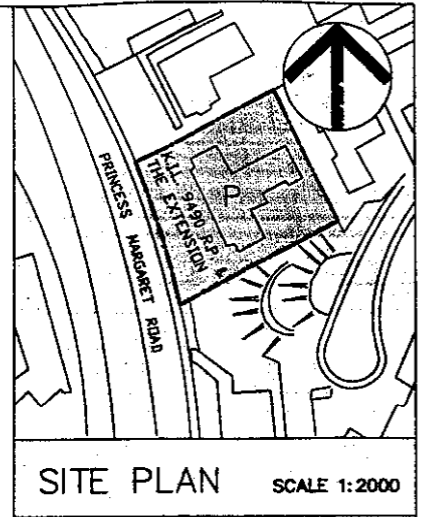

SITE PLAN

SCALE 1:2000

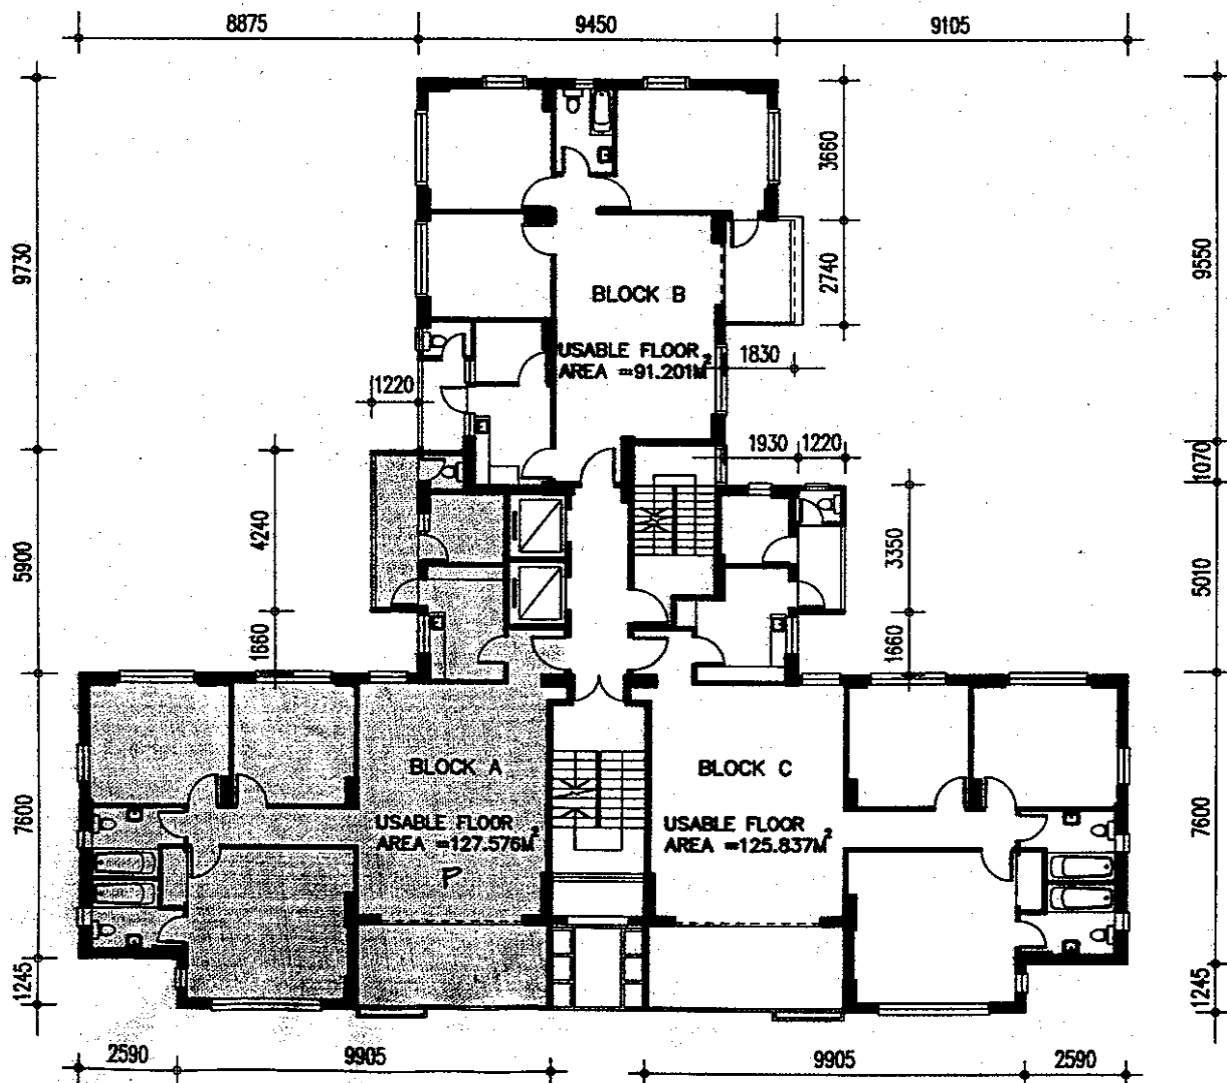

4TH FLOOR PLAN

SCALE 1 : 200

M/N 8330611


John C W Tang
For and on behalf of
John Tang & Associates

THE REMAINING PORTION OF KOWLOON
INLAND LOT NO. 9490 AND
THE EXTENSION THERETO

LEGEND : P = PINK




P-1

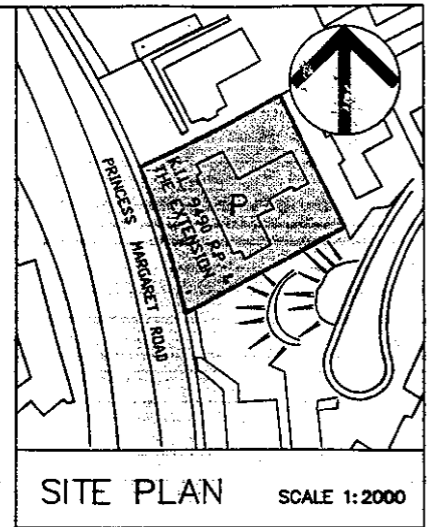

SITE PLAN

SCALE 1:2000

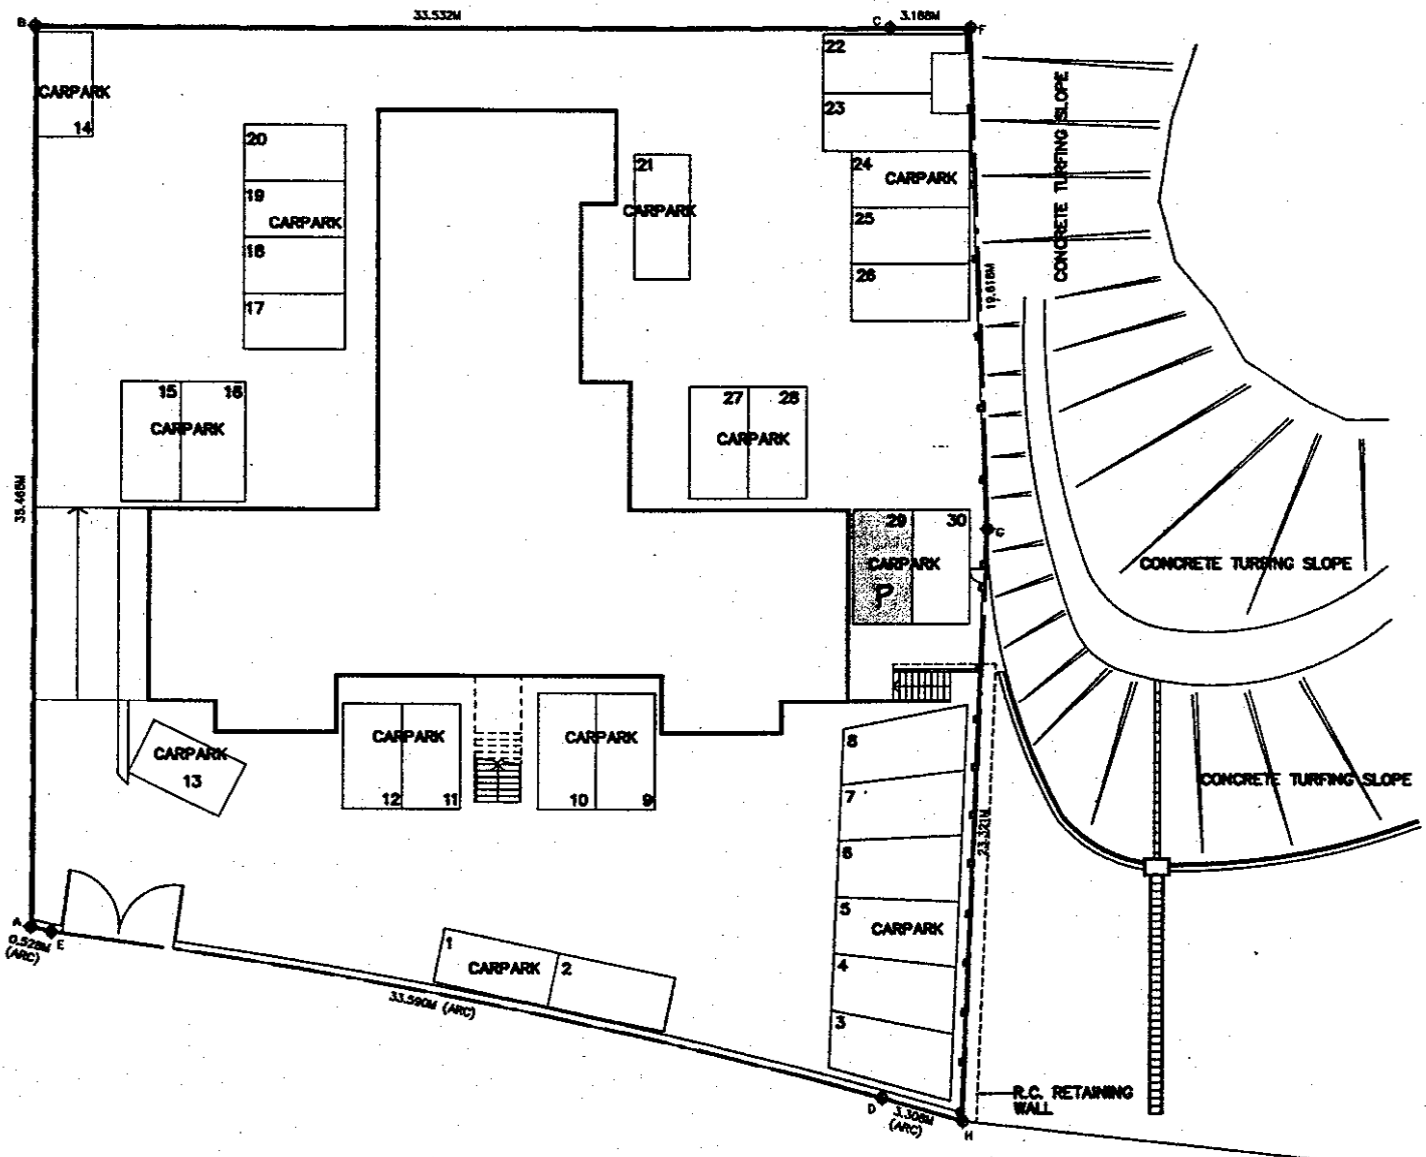

CAR PARKS PLAN

SCALE 1 : 300

M/N 8330611

John C W Tang

John C W Tang
For and on behalf of
John Tang & Associates