
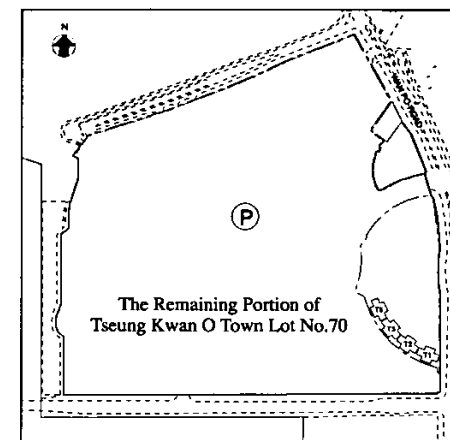


[illegible]


Chan Kwok Keung
 CHAN KWOK KEUNG
 Authorized Person - List of Architects

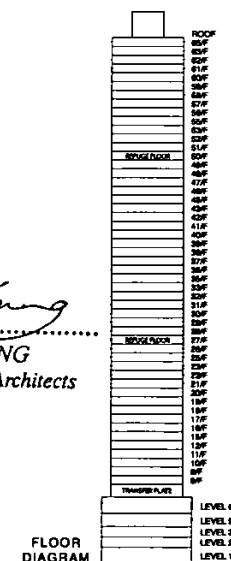

APPROX. SCALE 1 : 265


Ⓟ=PINK

Site AB of The Remaining Portion of Tseung Kwan O Town Lot No.70

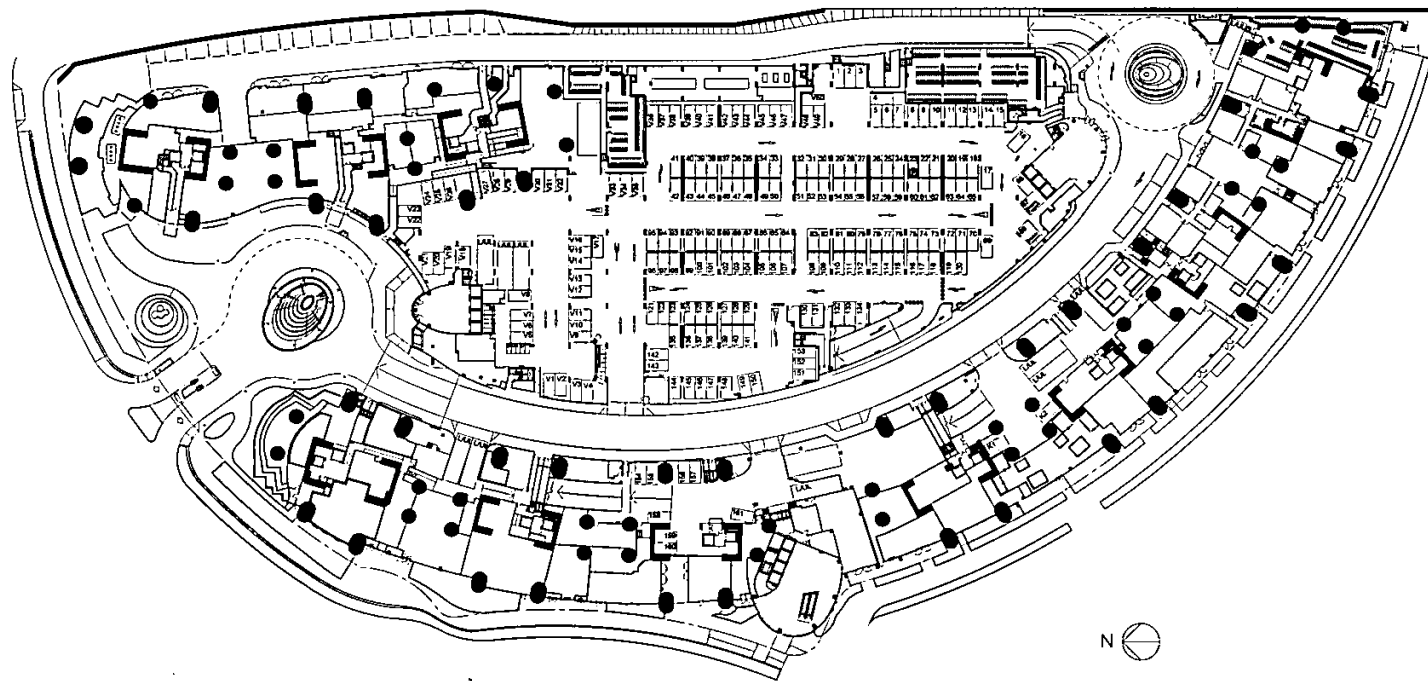

註冊摘要編號 MN: 14032400380328 AAC

LEVEL 1 FLOOR PLAN, LE PRESTIGE
APPROX. SCALE 1 : 1510

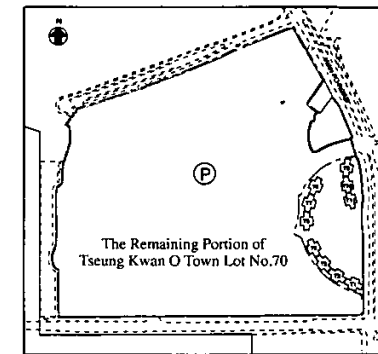

SITE PLAN APPROX. SCALE 1:14220


FLOOR
DIAGRAM




Ⓟ = PINK

Chan Kwok Keung
CHAN KWOK KEUNG
Authorized Person - List of Architects

Site AB of The Remaining Portion of Tseung Kwan O Town Lot No.70

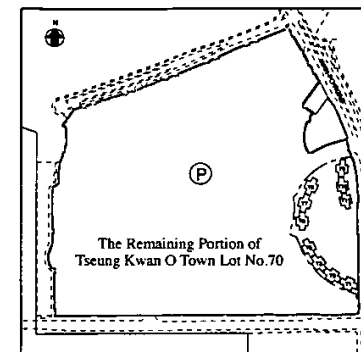

SITE PLAN APPROX. SCALE : 1:14220

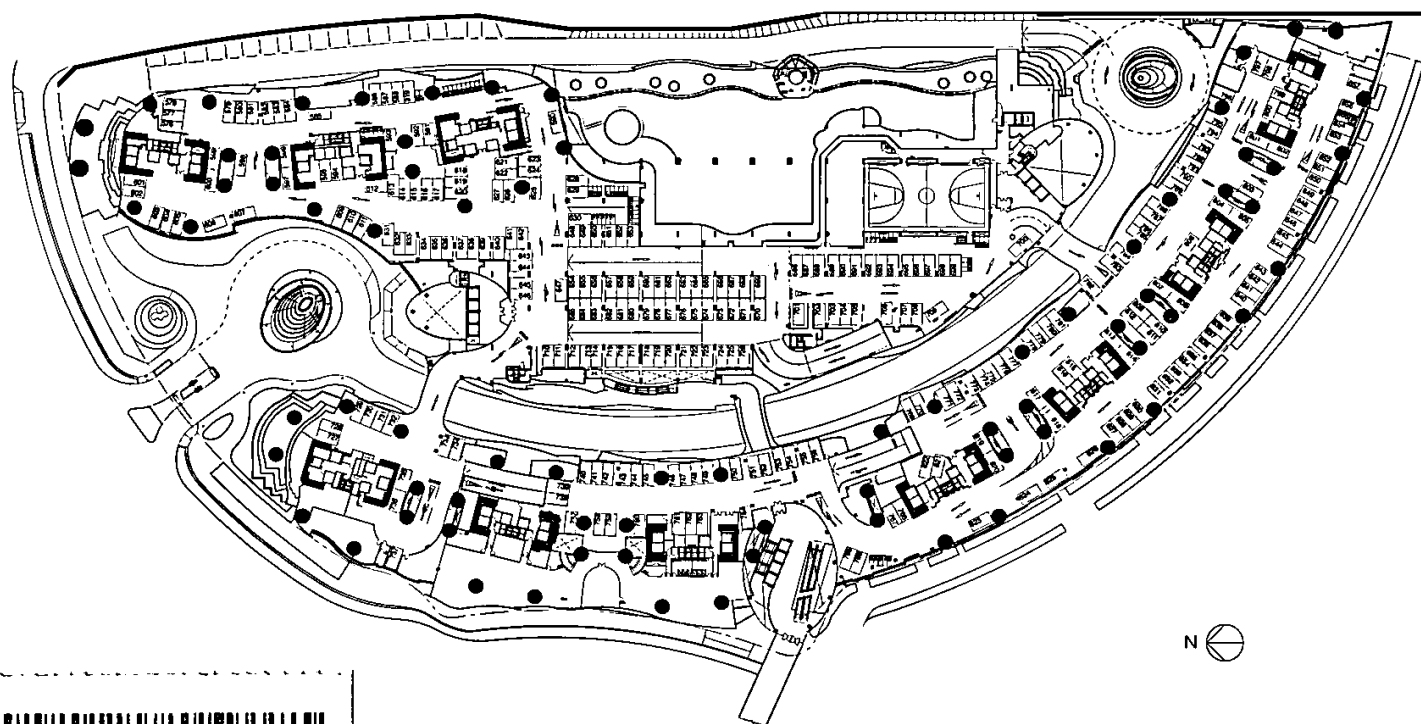


註冊摘要編號 M/N: 14032500370325 A4C

LEVEL 3 FLOOR PLAN, LE PRESTIGE
APPROX. SCALE 1 : 1510



Chan Kwok Keung
CHAN KWOK KEUNG
Authorized Person - List of Architects

FLOOR
DIAGRAM

 

(P) = PINK