


Lot No. 4309 in D.D. No. 124  
79F TAN KWAI TSUEN ROAD CASA REGALIA

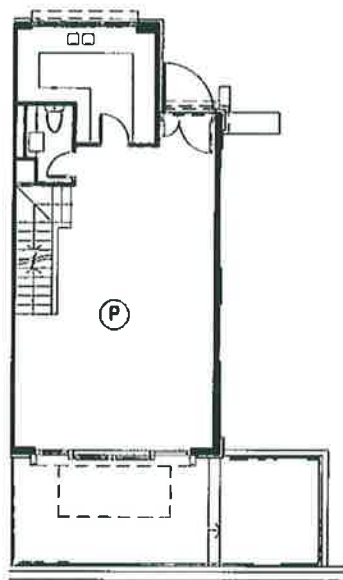


GROUND FLOOR PLAN  
SCALE 1:200



FIRST FLOOR PLAN  
SCALE 1:200



SECOND FLOOR PLAN  
SCALE 1:200

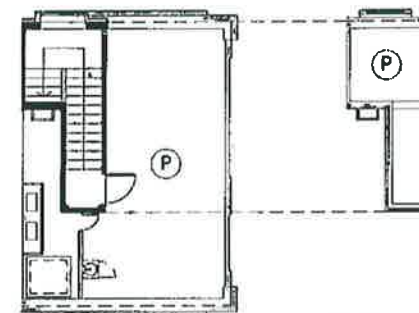

UPPER ROOF  
SCALE 1:200




註冊摘要編號 M/N:17080701340229 A4C

WONG PO MAN  
B.ARCH. H.K.I.A. A.R.B.H.K.  
AUTHORIZED PERSON-ARCHITECT

LEGEND :

(P) PINK COLOUR

Lot No. 4309 in D.D. No. 124  
CAR PARKING SPACE NO. 33

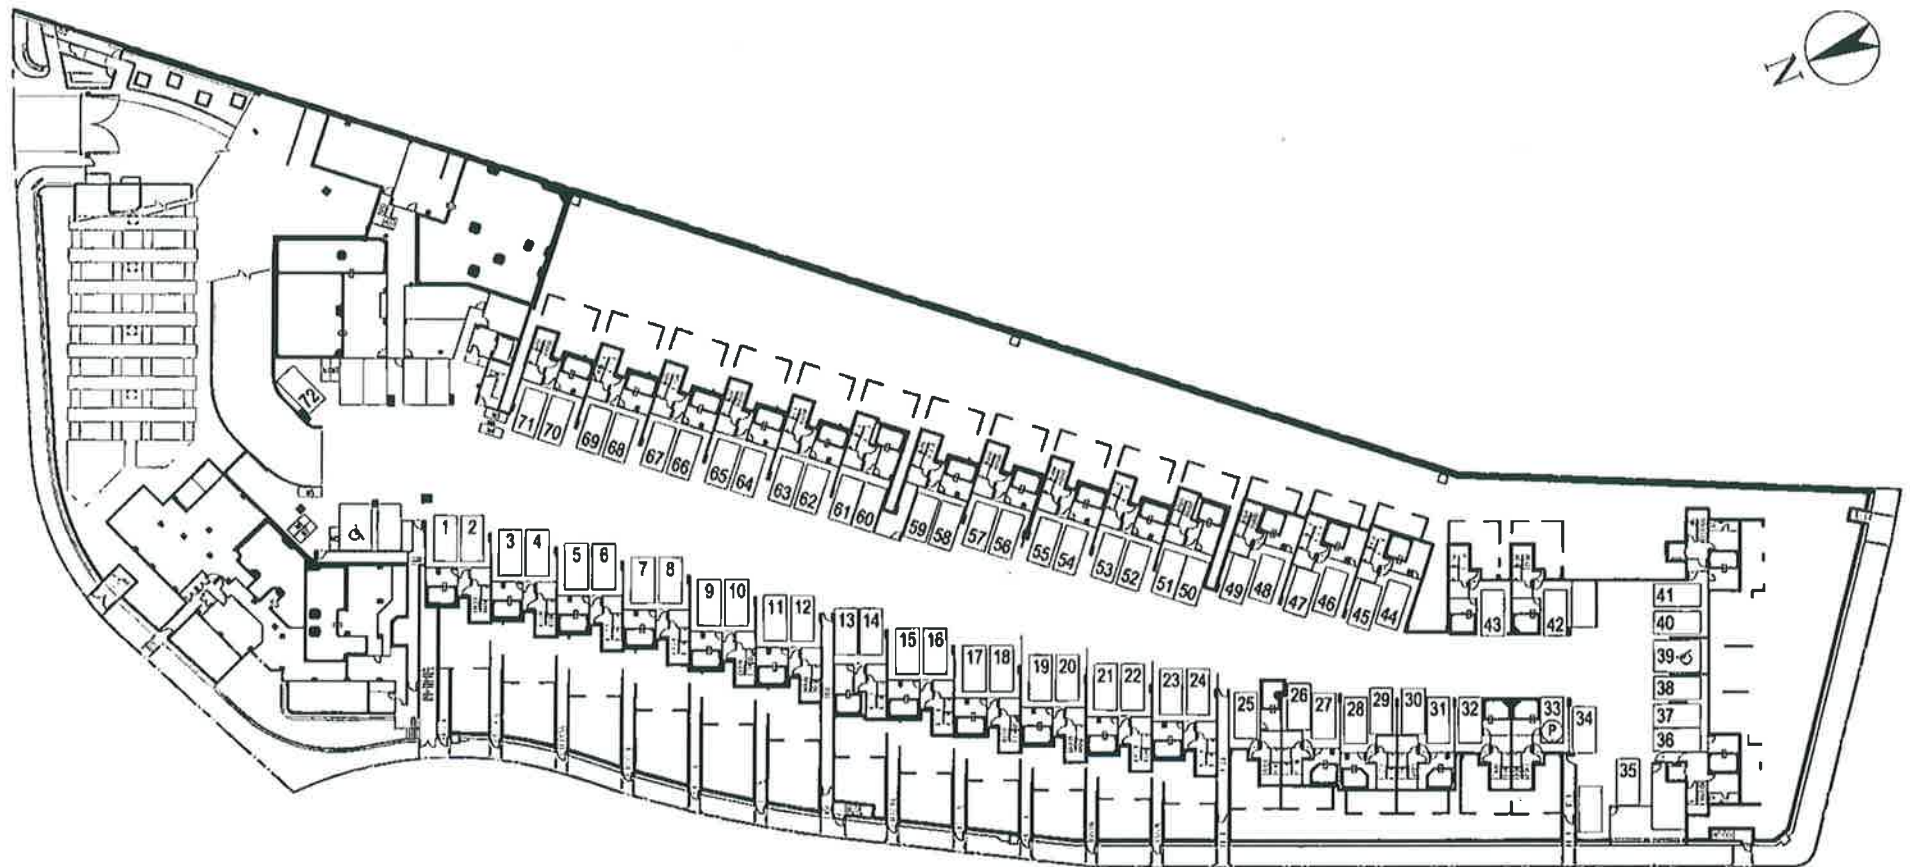

BASEMENT PLAN  
SCALE 1:800

A stylized, handwritten signature in black ink.

WONG PO MAN  
B.ARCH. H.K.I.A. A.R.B.H.K.  
AUTHORIZED PERSON-ARCHITECT

LEGEND:

(P) PINK COLOUR