
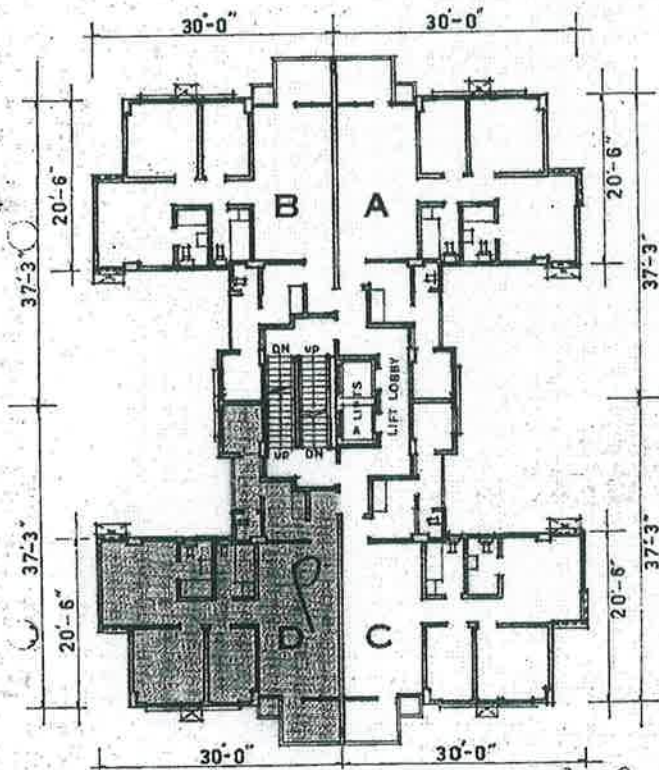


I.L. 8295
AREA = 64000 SQ.FT.
EXTENSION = 1600 SQ.FT.
TOTAL AREA = 65600 SQ.FT.
C.R. = \$ 1334 P.A.

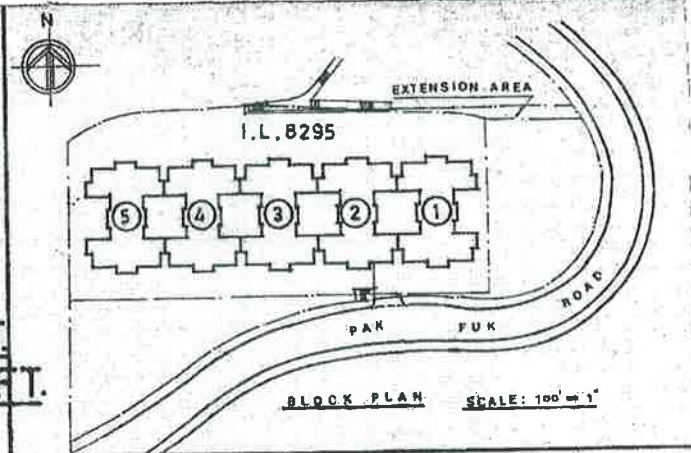

BLOCK 1

F. Lee
FLORENCE F. C. W. LEE
 CHARTERED ENGINEER & AUTHORIZED ARCHITECT

1ST TO 13TH FLOOR PLAN


SCALE: 1/16" = 1'-0"

STORY FLAT NO.	1 st.	2 nd.	3 rd.	4 th.	5 th.	5 th.	7 th.	8 th.	9 th.	10 th.	11 th.	12 th.	13 th.
FLAT A													
FLAT B													
FLAT C													
FLAT D													



I. L. 8295 AREA-64,000 SQ.FT. EXTENSION-1600 SQ.FT. TOTAL AREA-65600 SQ.FT.

C.R. = \$1,334-P.A.

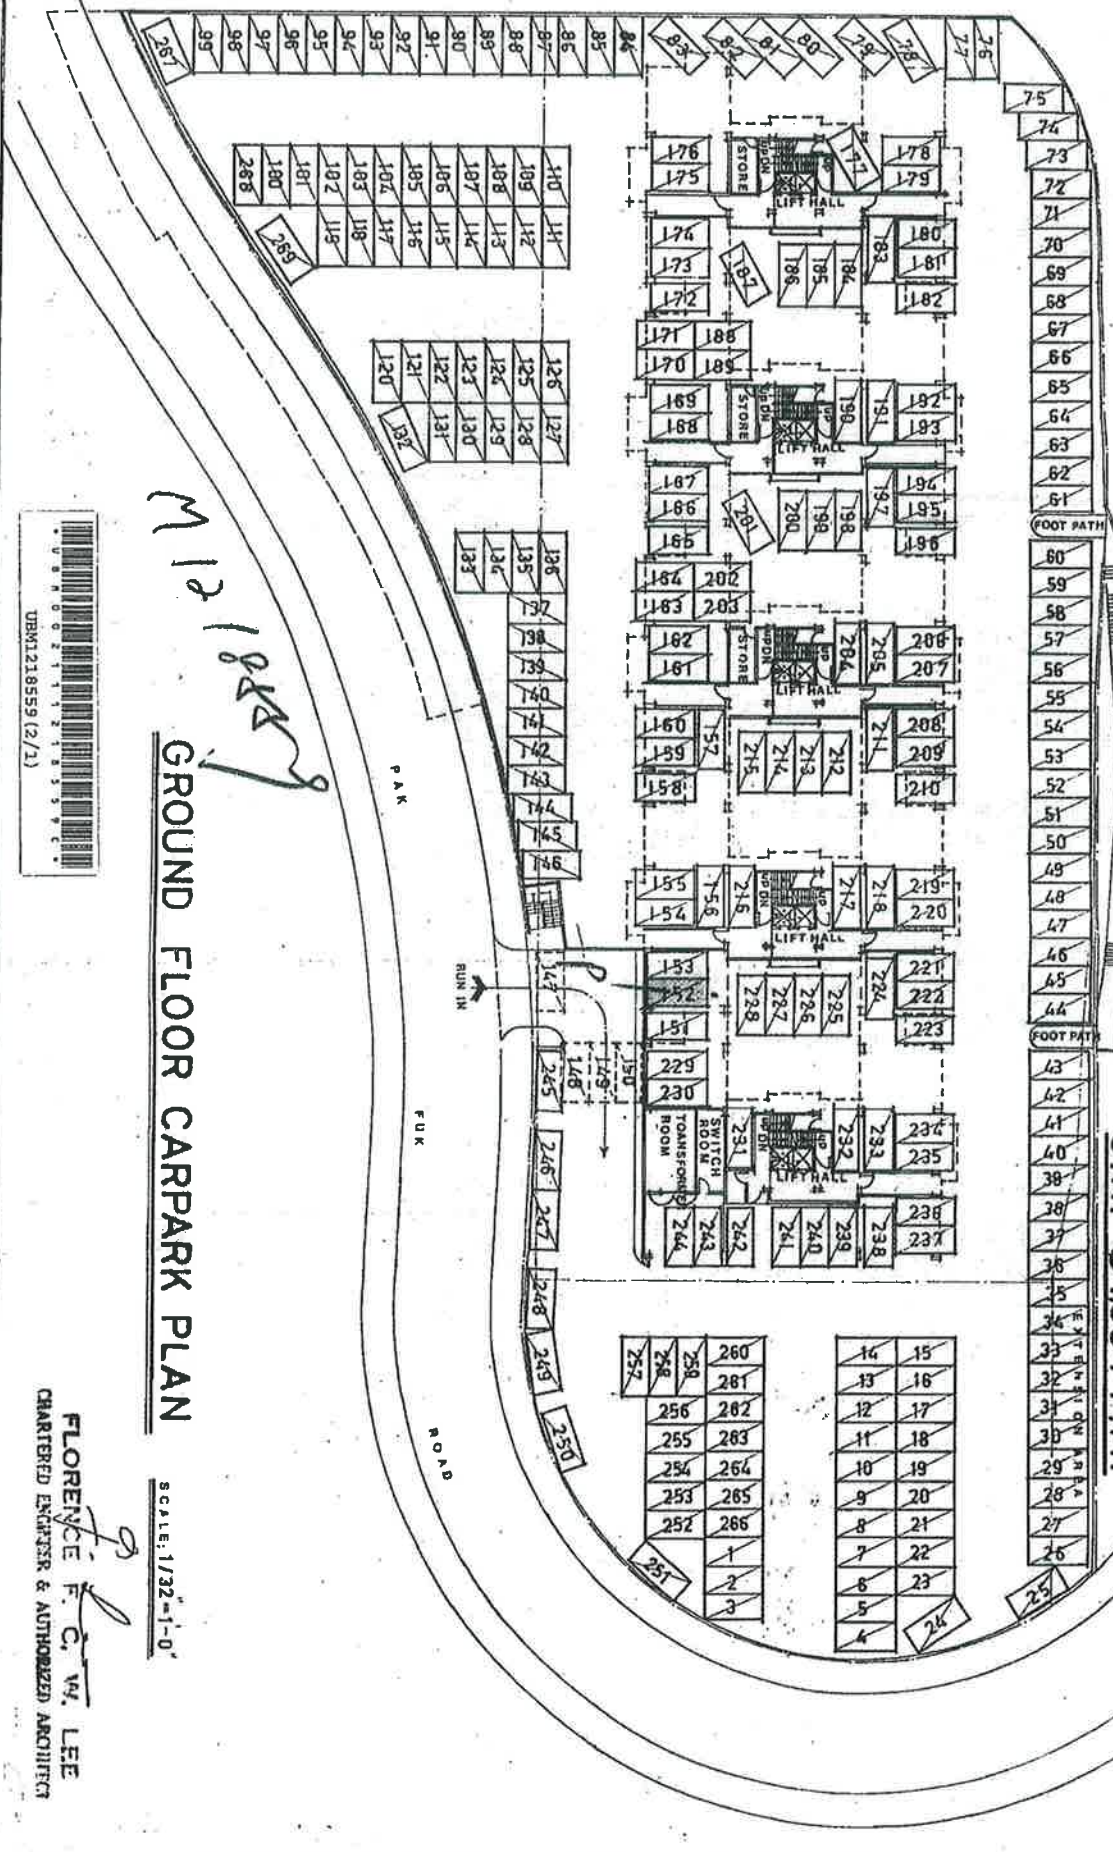

GROUND FLOOR CARPARK PLAN

FLORENCE F. C. W. LEE
CHARTERED ENGINEER & AUTHORIZED ARCHITECT