



R.P.
N.K.I.L. 2724 S.A/- GENIUS COURT, 18 FUK LO TSUN ROAD, KOWLOON CITY,
KOWLOON



註冊摘要編號 M/N: 09021201240040 AAC

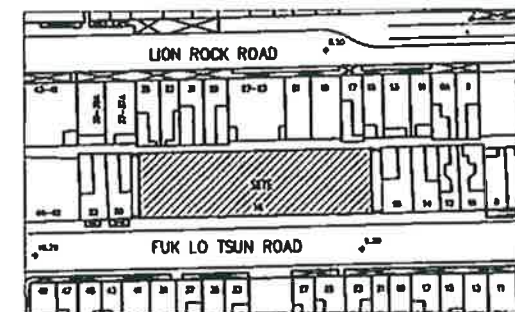

BLOCK PLAN (SCALE 1:2000)

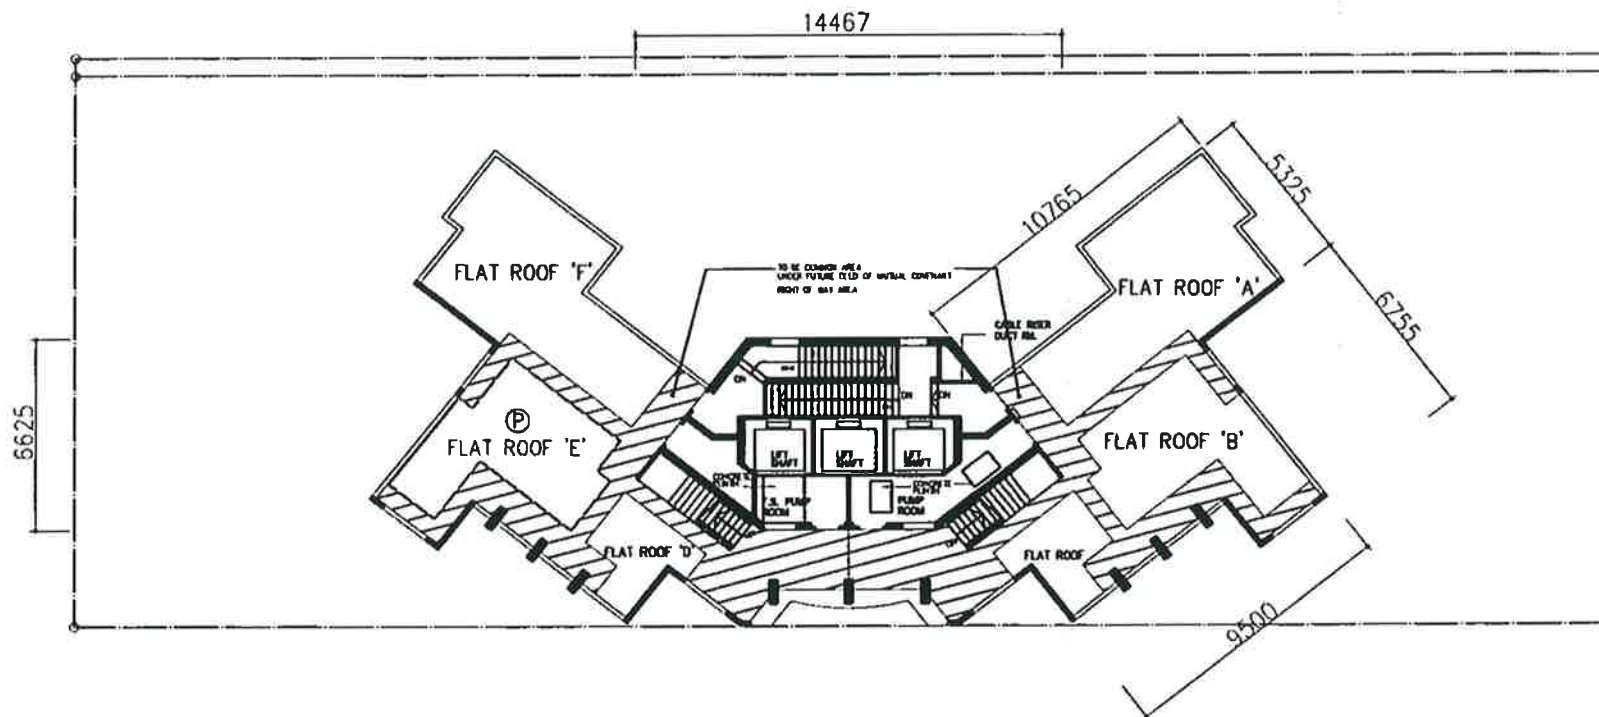

LEGEND



Ⓟ = PINK

Craig K.T. Ma
Craig K.T. Ma-Authorized Person (Architect)

ROOF PLAN (SCALE 1:250)

N.K.I.L. 2724 S.A R.P. - GENIUS COURT, 18 FUK LO TSUN ROAD, KOWLOON CITY, KOWLOON

P = PINK

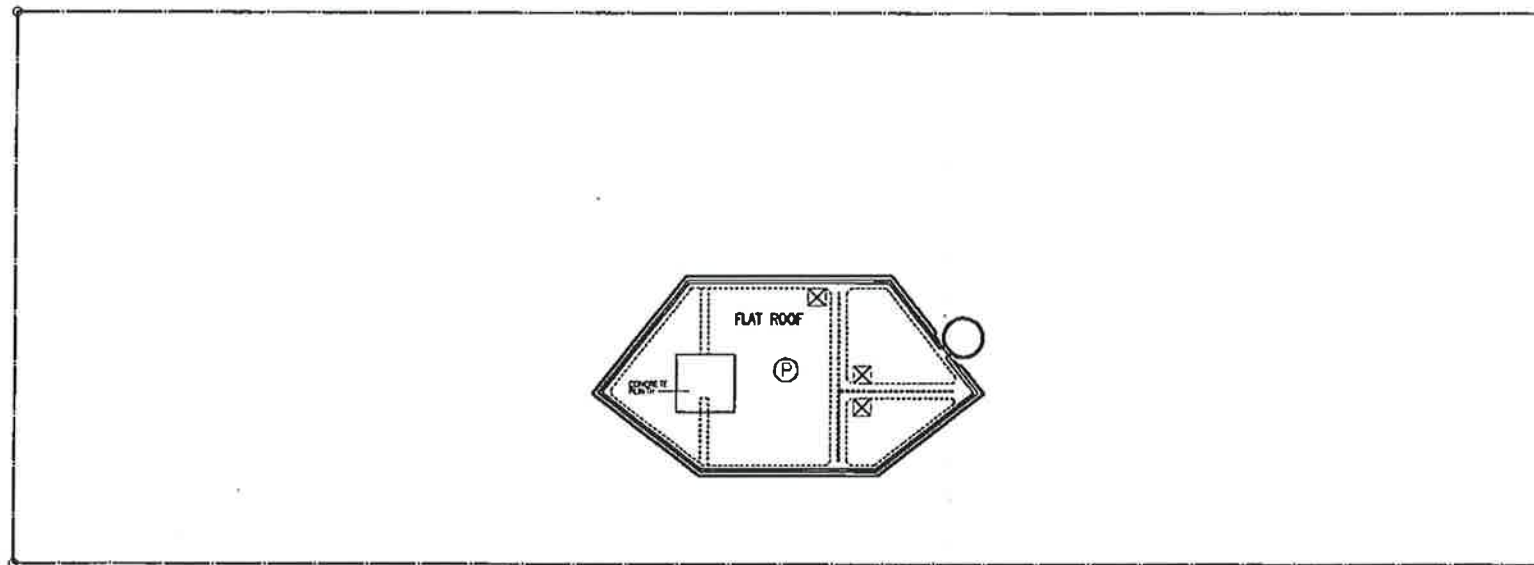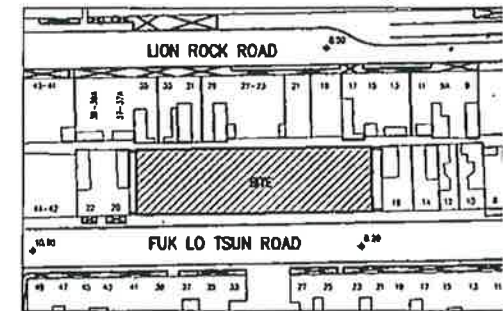

UPPER ROOF PLAN
(SCALE 1:250)



註冊編號 MN: 11010502220015 A4C

Craig K.T. Ma
Craig K.T. Ma-Authorized Person (Arch)