



I.L. 2366 s.CC
s.s. 4-8 & EXT.
NOS. 29-37 KIN WAH ST.
NORTH POINT, HONG KONG

4601048

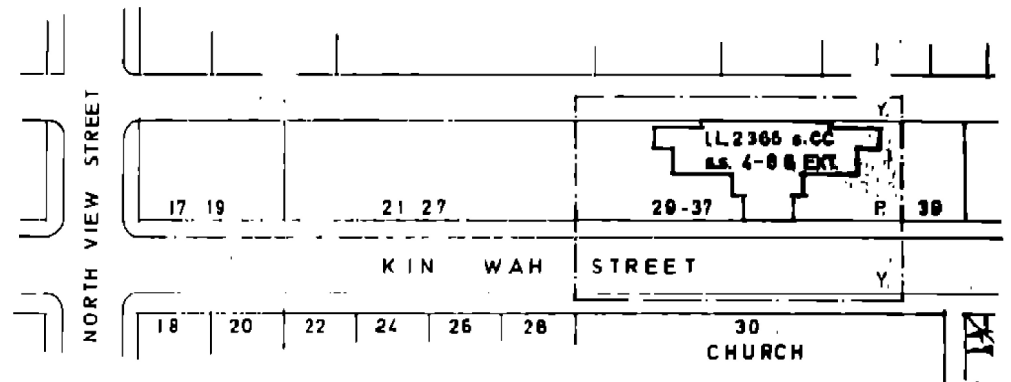

BLOCK PLAN SCALE 1:1000

P = PINK
Y = YELLOW

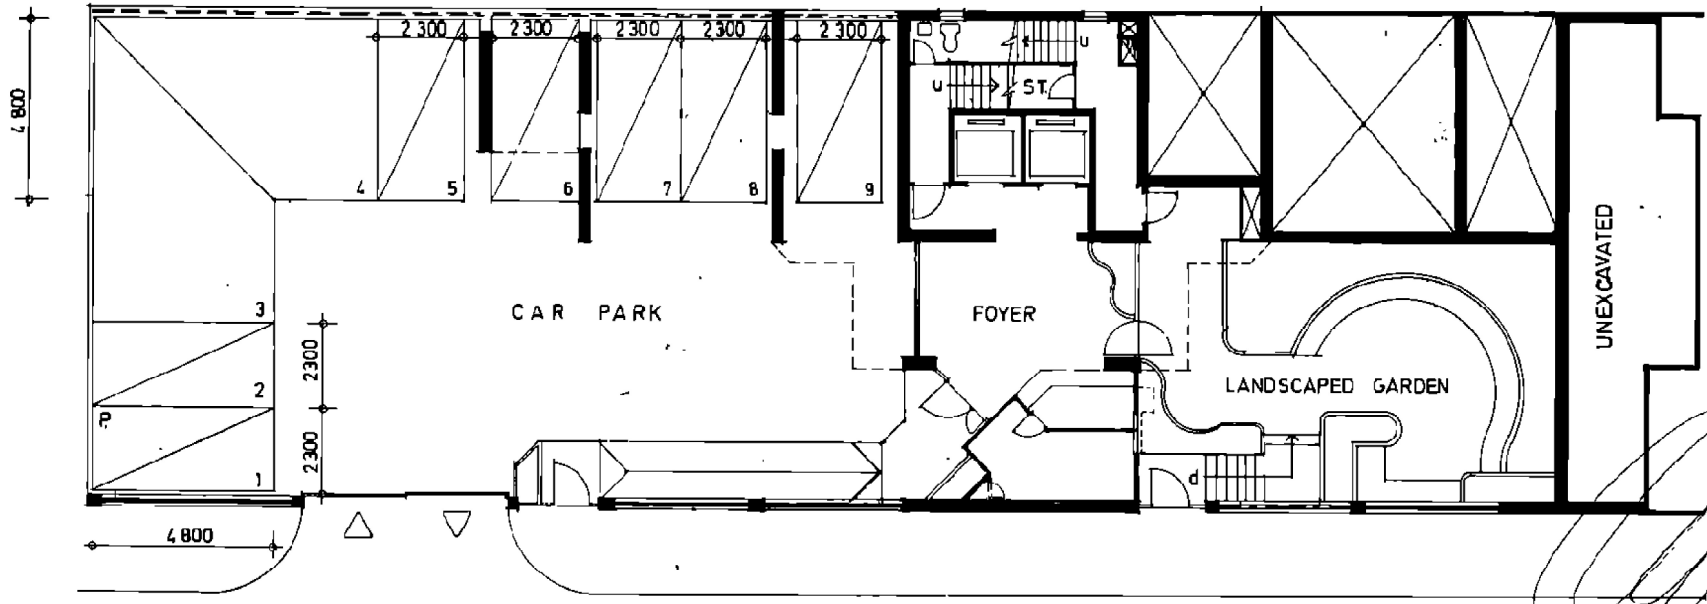

GROUND FLOOR PLAN SCALE 1:200

KIN WAH STREET

Kevin C. N. Ma
KEVIN C. N. MA

AUTHORISED PERSON ARCHITECT
DIP. ARCH (GIT) FRAIA, RIBA, HKIA