


N.K.I.L. NO. 6100

SCALE 1:3000

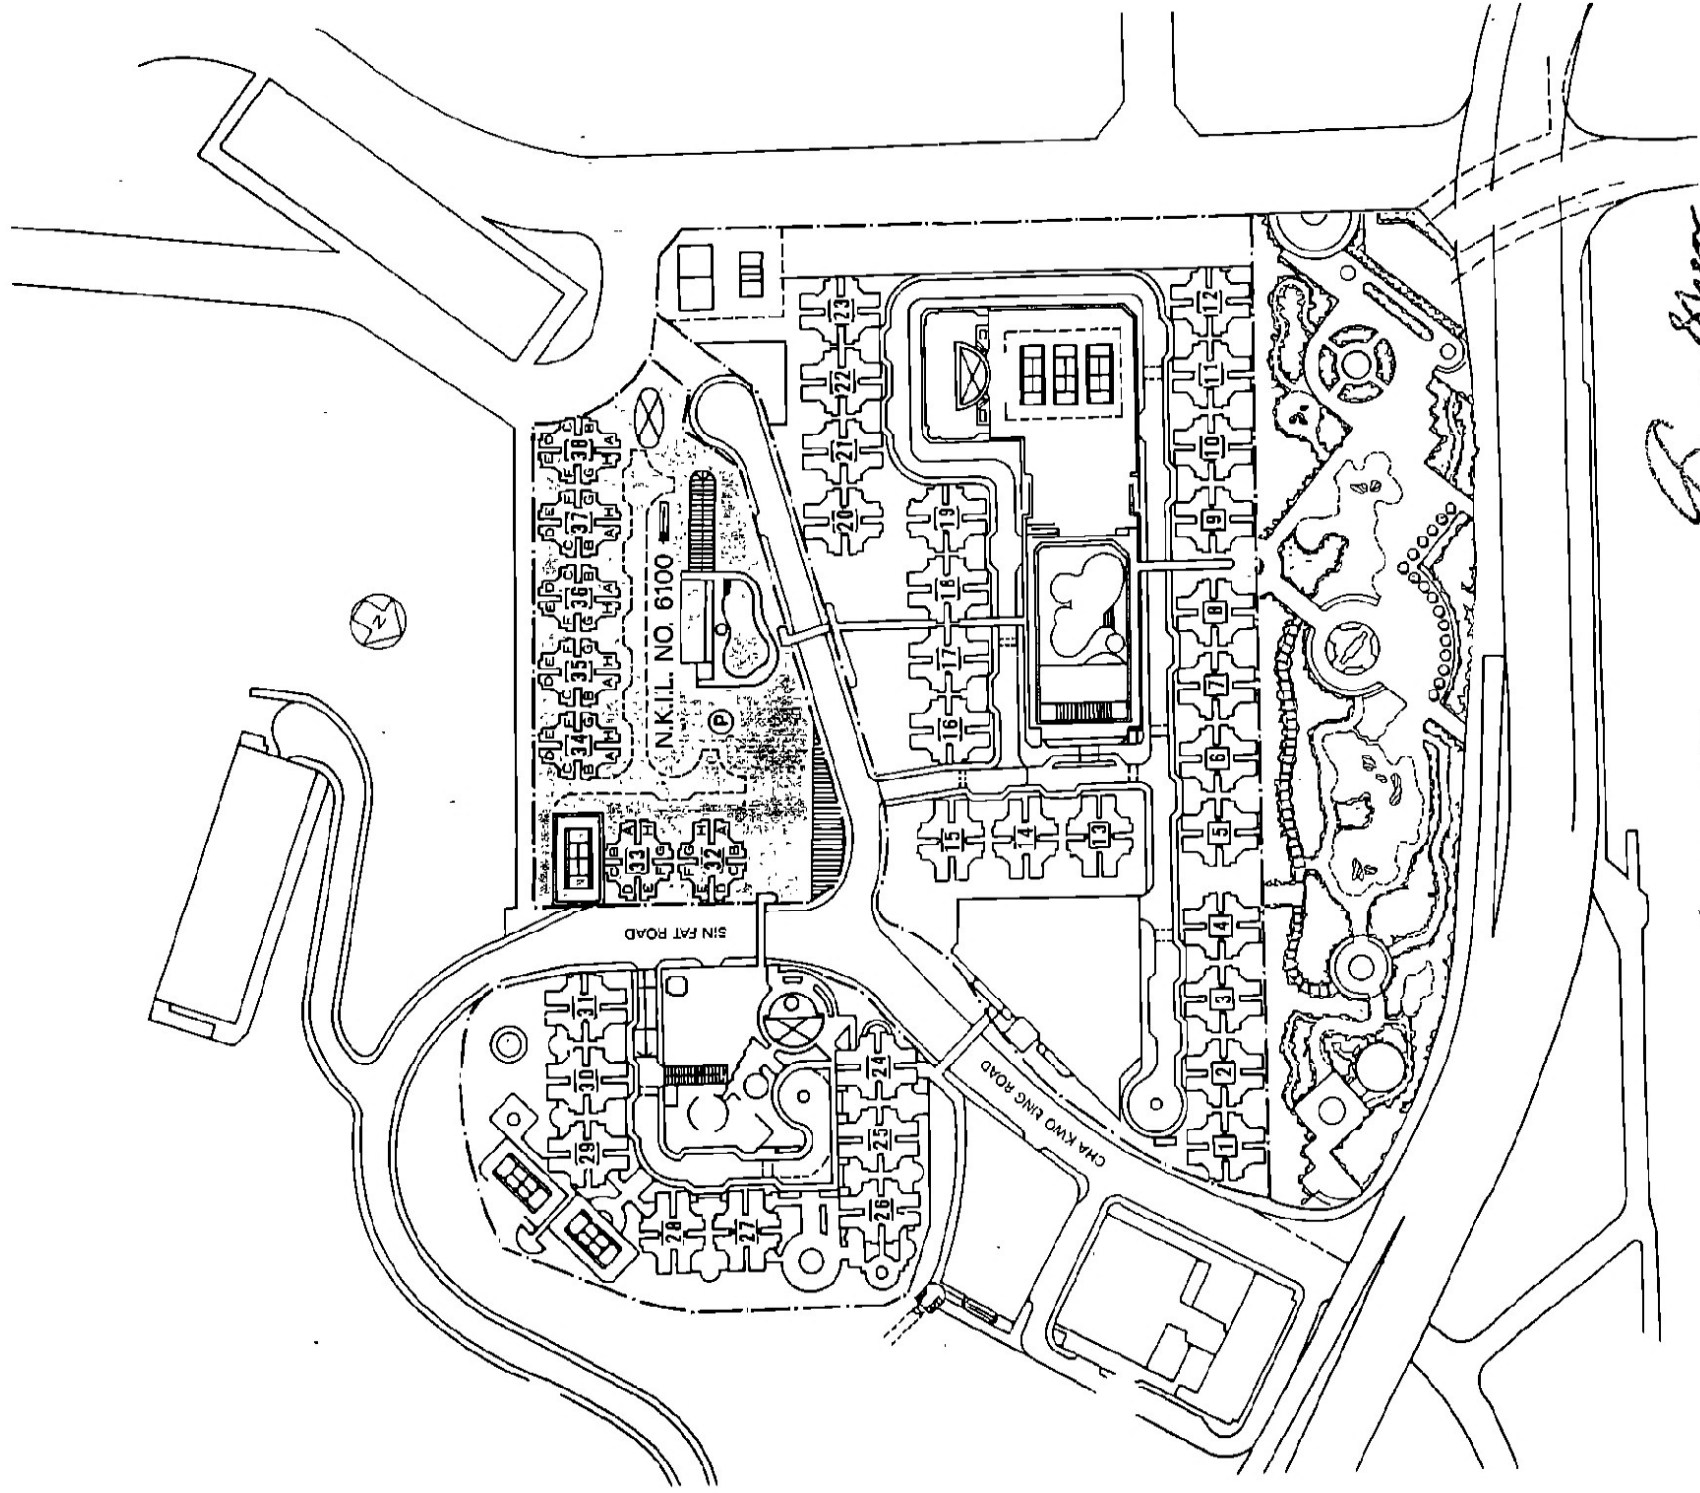

Memorial to Memorial No. 1353218

SITE PLAN


Grace Shen

ARCHITECT

N.K.I.L. NO. 6100

Site C

SCALE 1:200

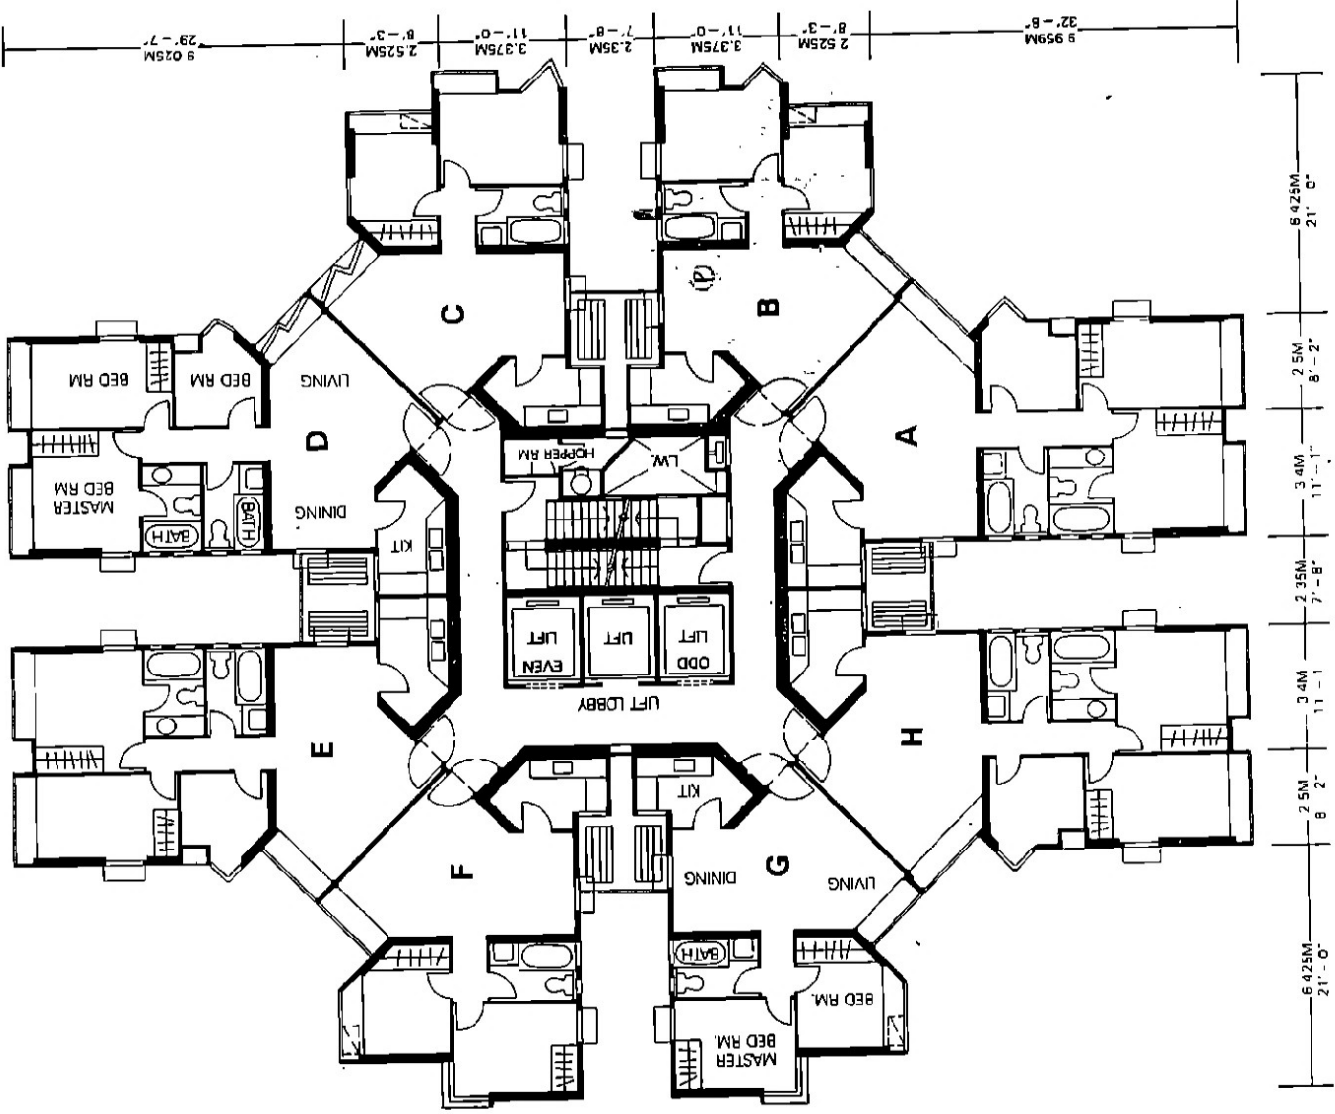

APPROVED FOR CONSTRUCTION BY THE CITY OF NEW YORK
DATE 5/3/53

James Sheen
ARCHITECT

BLOCK 38 21 ST FLOOR PLAN