



I. L. NO. 8209 R.P.

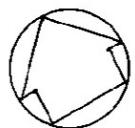

2105486
Annexure to Memorial No. 2105486

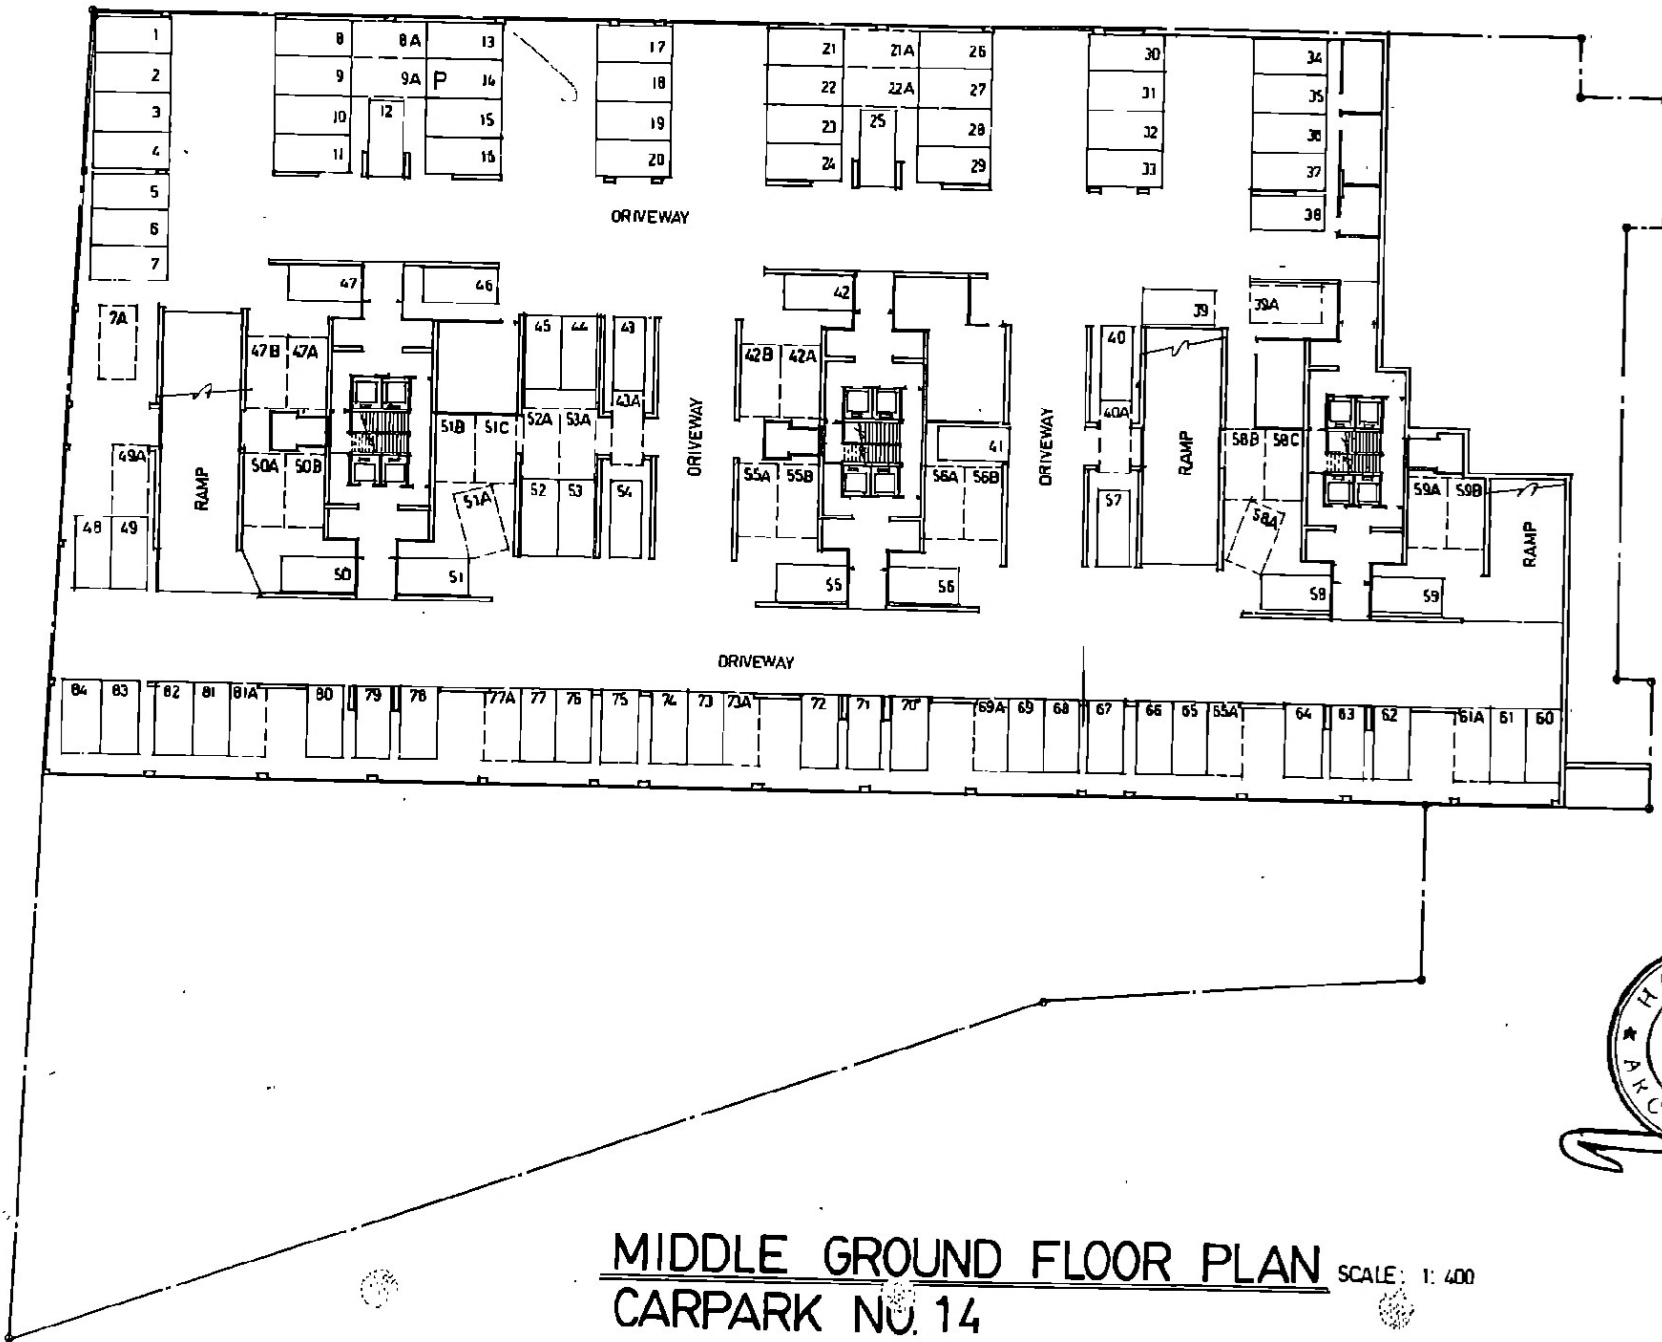

MIDDLE GROUND FLOOR PLAN SCALE: 1:400
CARPARK NO. 14