



I.L. 611 S.A & R.P. & I.L. 662 S.A & R.P.

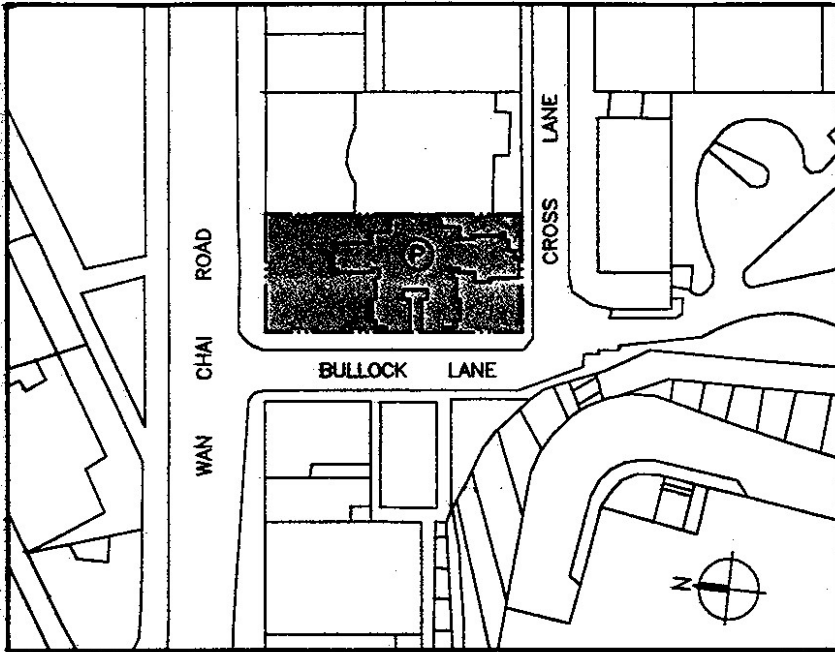

BLOCK PLAN SCALE 1:1000



P-1

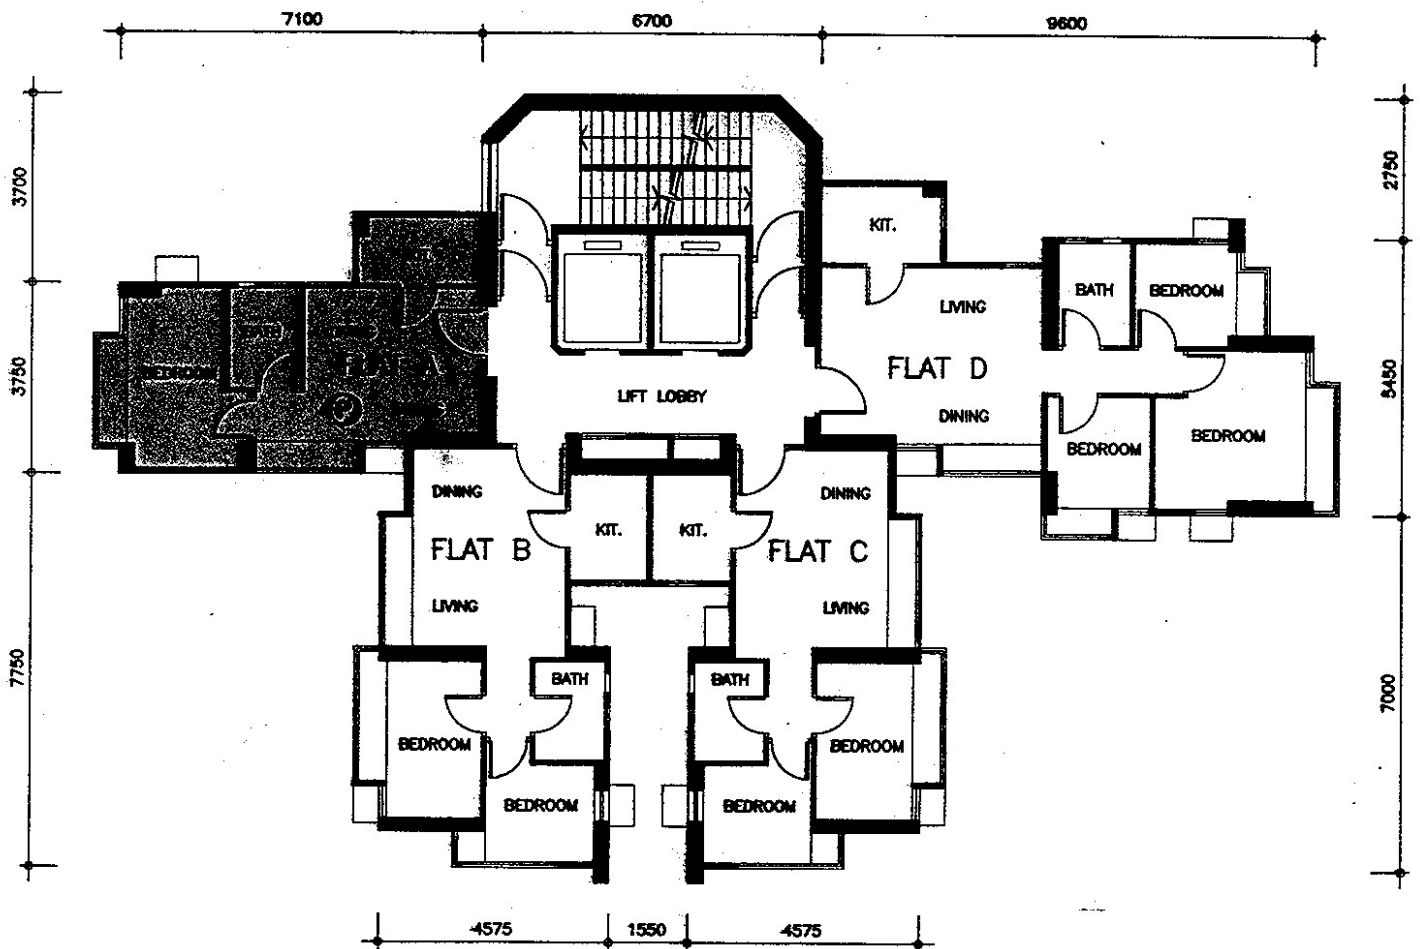

31ST FLOOR PLAN SCALE 1:150

(FOR IDENTIFICATION PURPOSE ONLY)

⊙ = PINK

Kenneth C. Y. Kan
 B. Arch (Hons), RIBA, HKIA, Authorized Person
 Registered Architect

8572534