



S.T.T.L NO. 563, AREA 56A, KAU TO, SHATIN, NEW TERRITORIES

 

註冊摘要編號 Memorial No.:

18022100720073

A4C

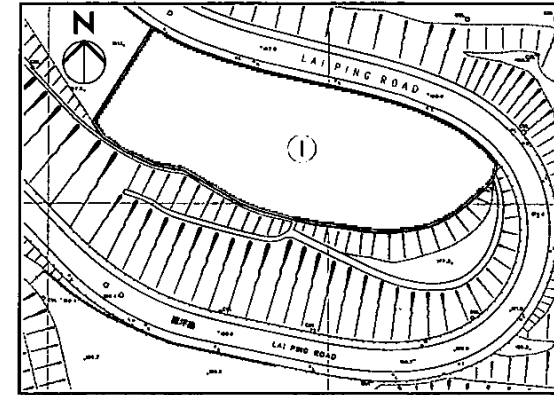


SITE PLAN

SCALE 1 : 2500



INDIGO

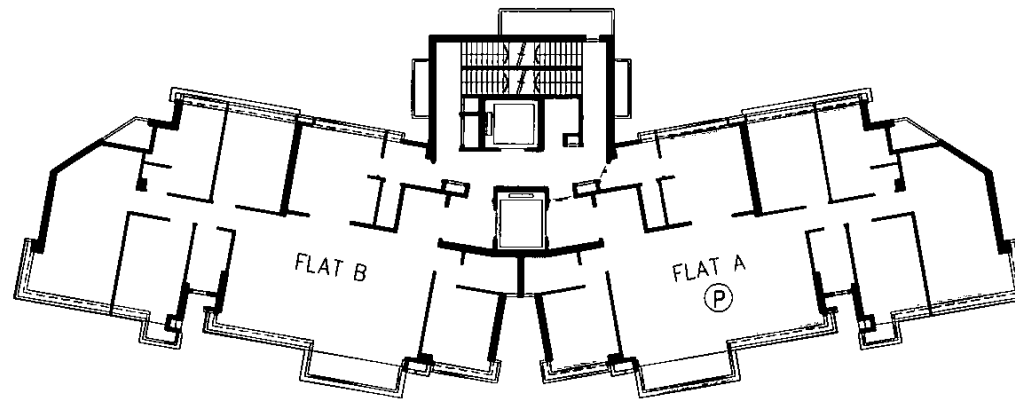

6TH FLOOR PLAN

		TOWER 1									
FLOOR	FLAT	2	3	5	6	7	8	9	10	R	
A					(P)						
B											

SCALE 1 : 300




PINK

THIS PLAN IS FOR IDENTIFICATION PURPOSE ONLY

LEUNG SAI HUNG
HKIA AUTHORIZED PERSON


S.T.T.L NO. 563, AREA 56A, KAU TO, SHATIN, NEW TERRITORIES

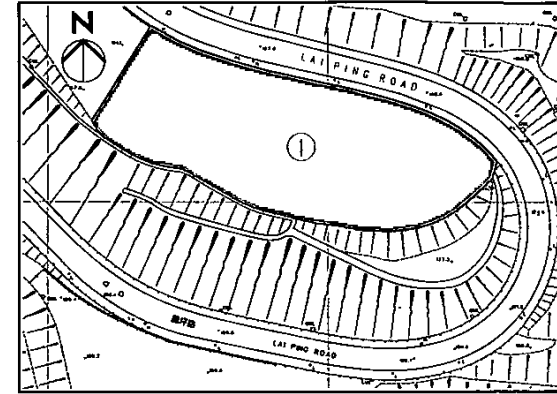

SITE PLAN
SCALE 1 : 2500



INDIGO

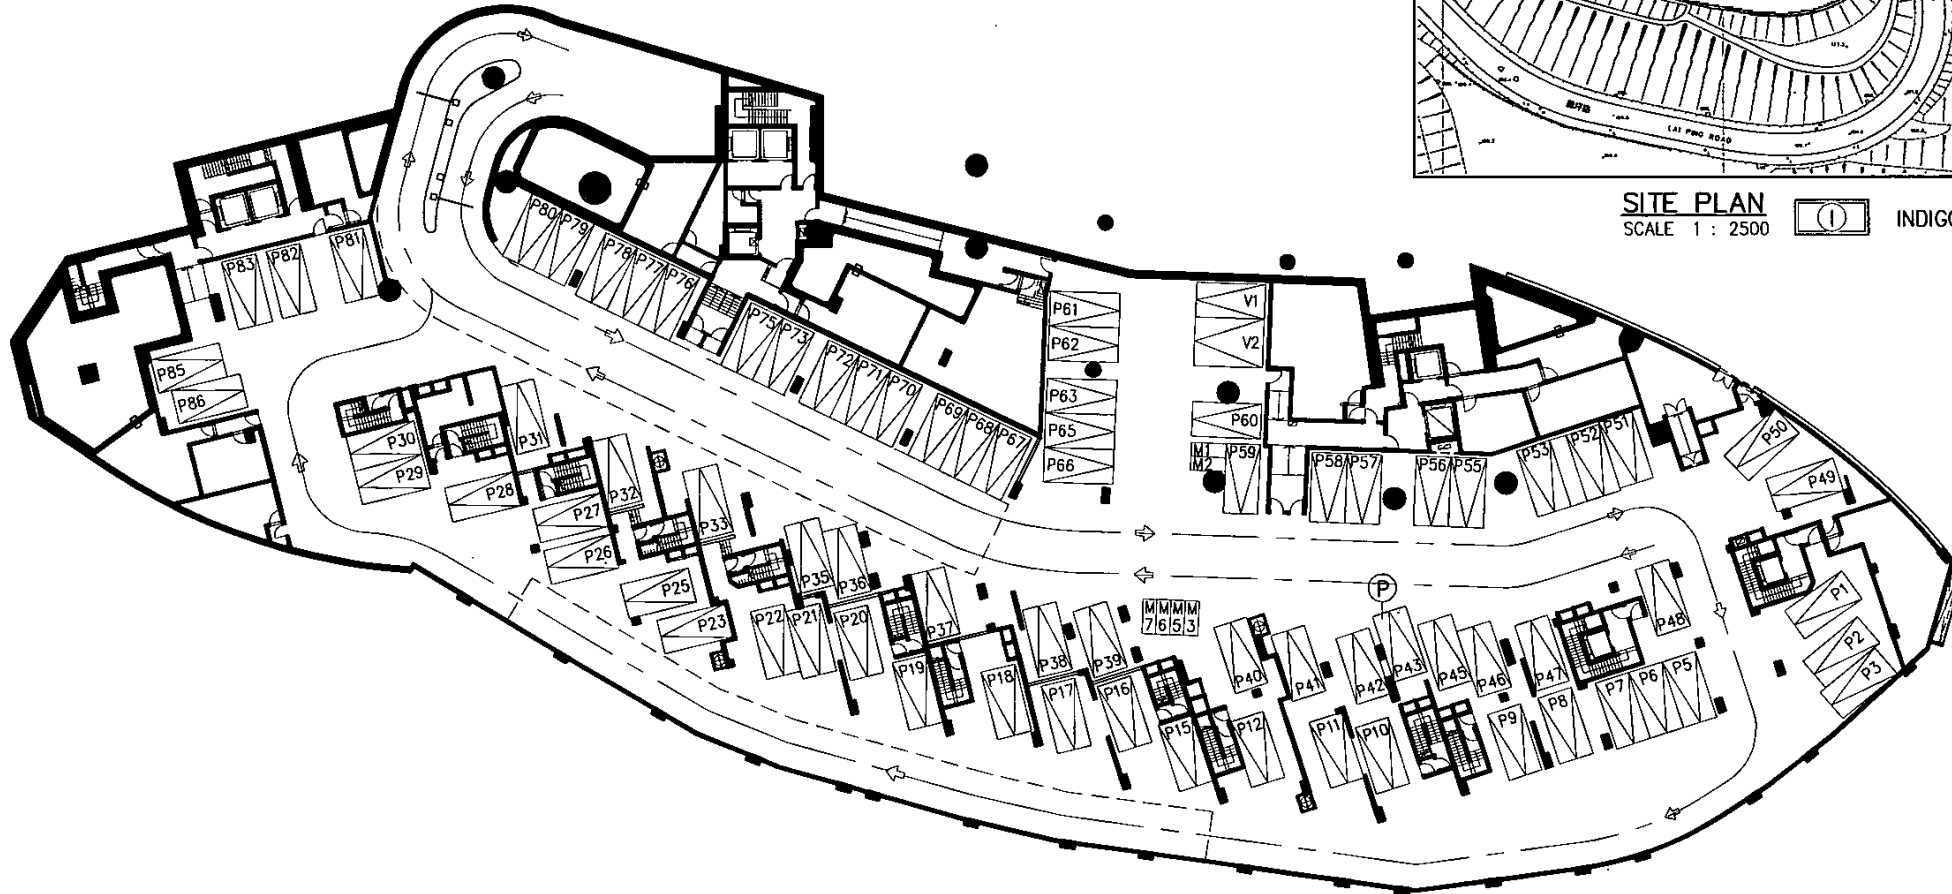

BASEMENT FLOOR PLAN



註冊摘要編號 Memorial No.:
19032900410082 A4C

SCALE 1 : 500



PINK


LEUNG SAI HUNG
HKIA AUTHORIZED PERSON

THIS PLAN IS FOR IDENTIFICATION PURPOSE ONLY