


31 JAN 1994

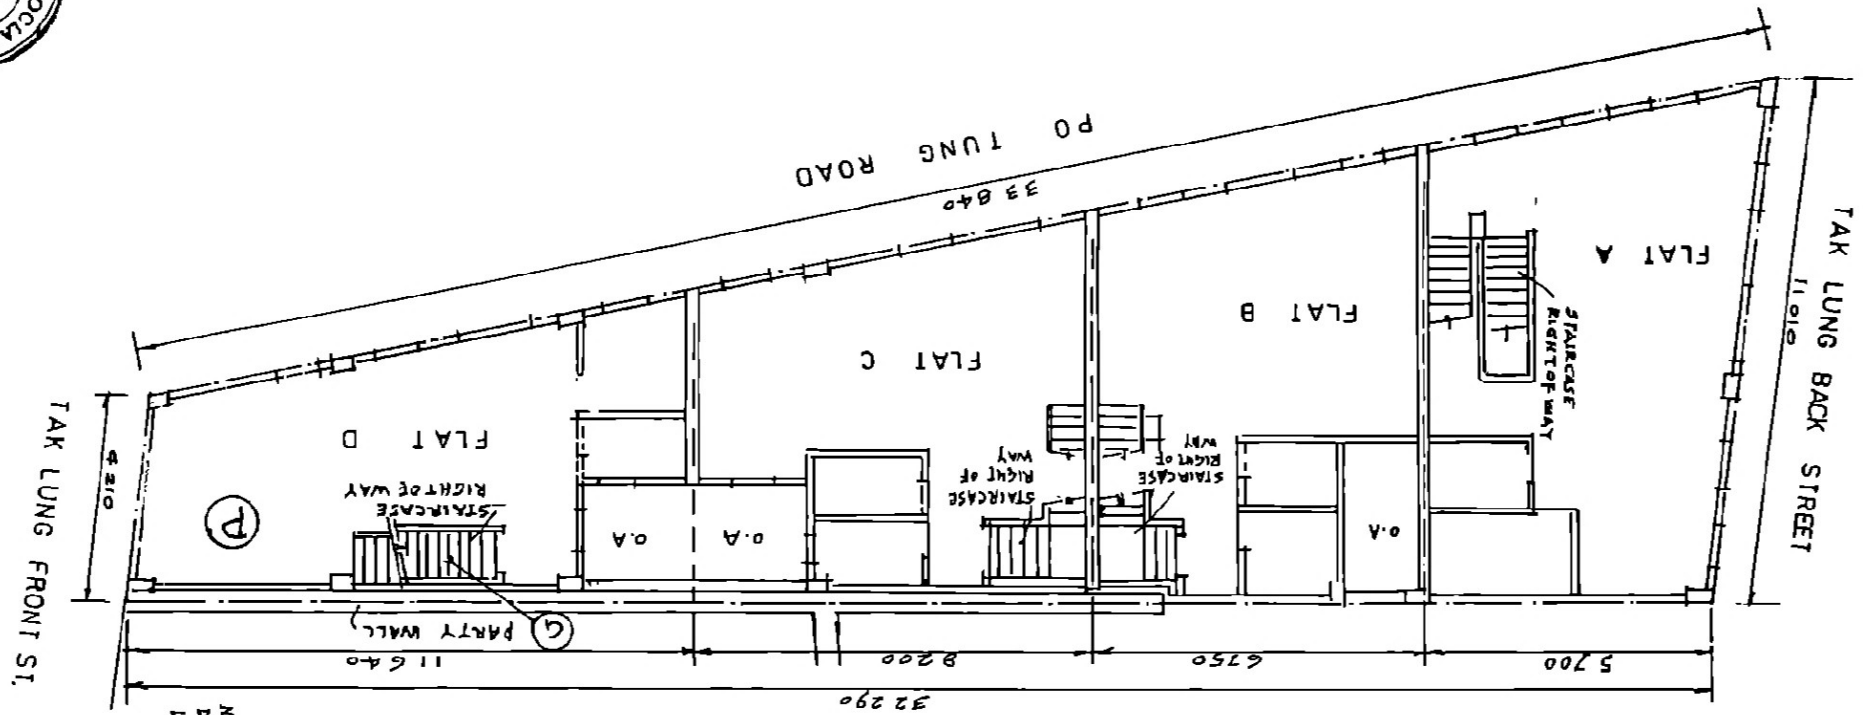

PLAN I

SECOND FLOOR PLAN



No. 3
D.D. 215
Lot 79

SK 216572


SCALE 1:75

D D 215 LOT 1098

D. U. 215 LOT 1098

SCALE 1:75

SK 216572

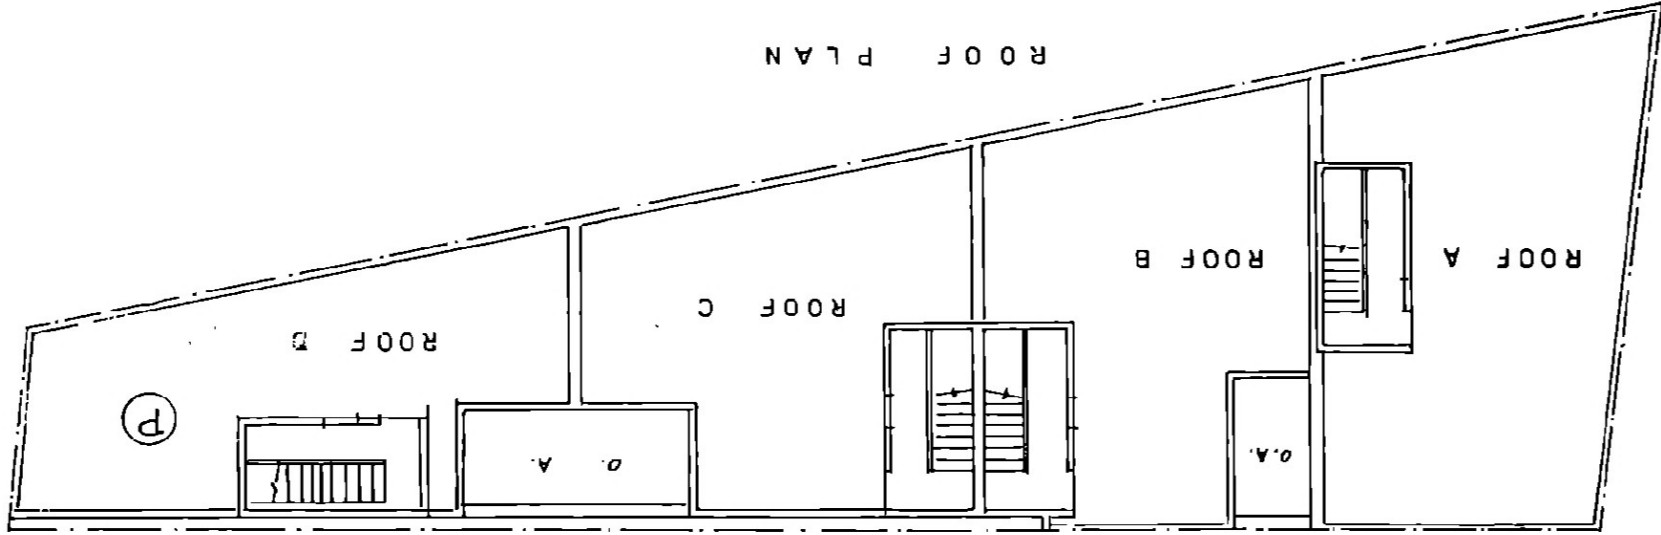

ROOF PLAN


PLAN 1a

31 JAN 1994



SITE PLAN
D.D. 215

SK 21677

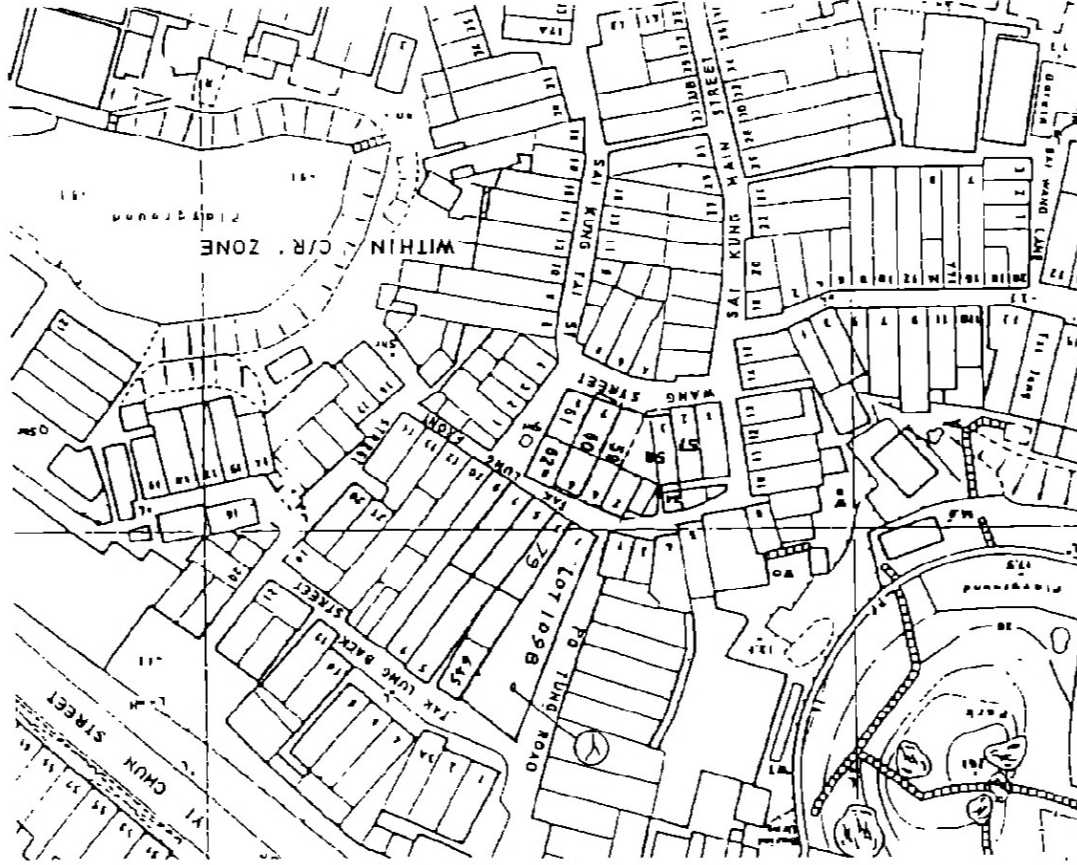

SCALE 1:1000
METRES 20 0 20 40 60 80 100 METRES



31 JAN 1977