



# The Remaining Portion and The Extension thereto of Lot No. 815 in D.D. 110

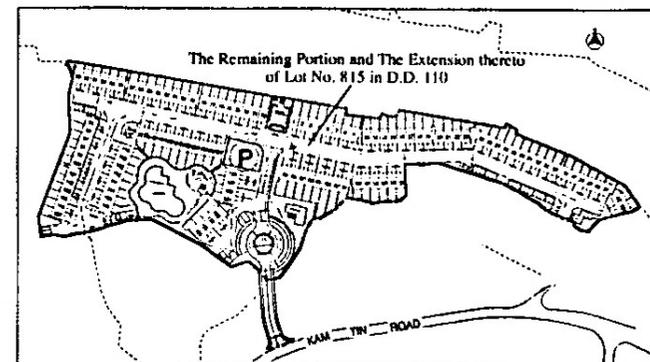

SITE PLAN

APPROX. SCALE 1 : 4762

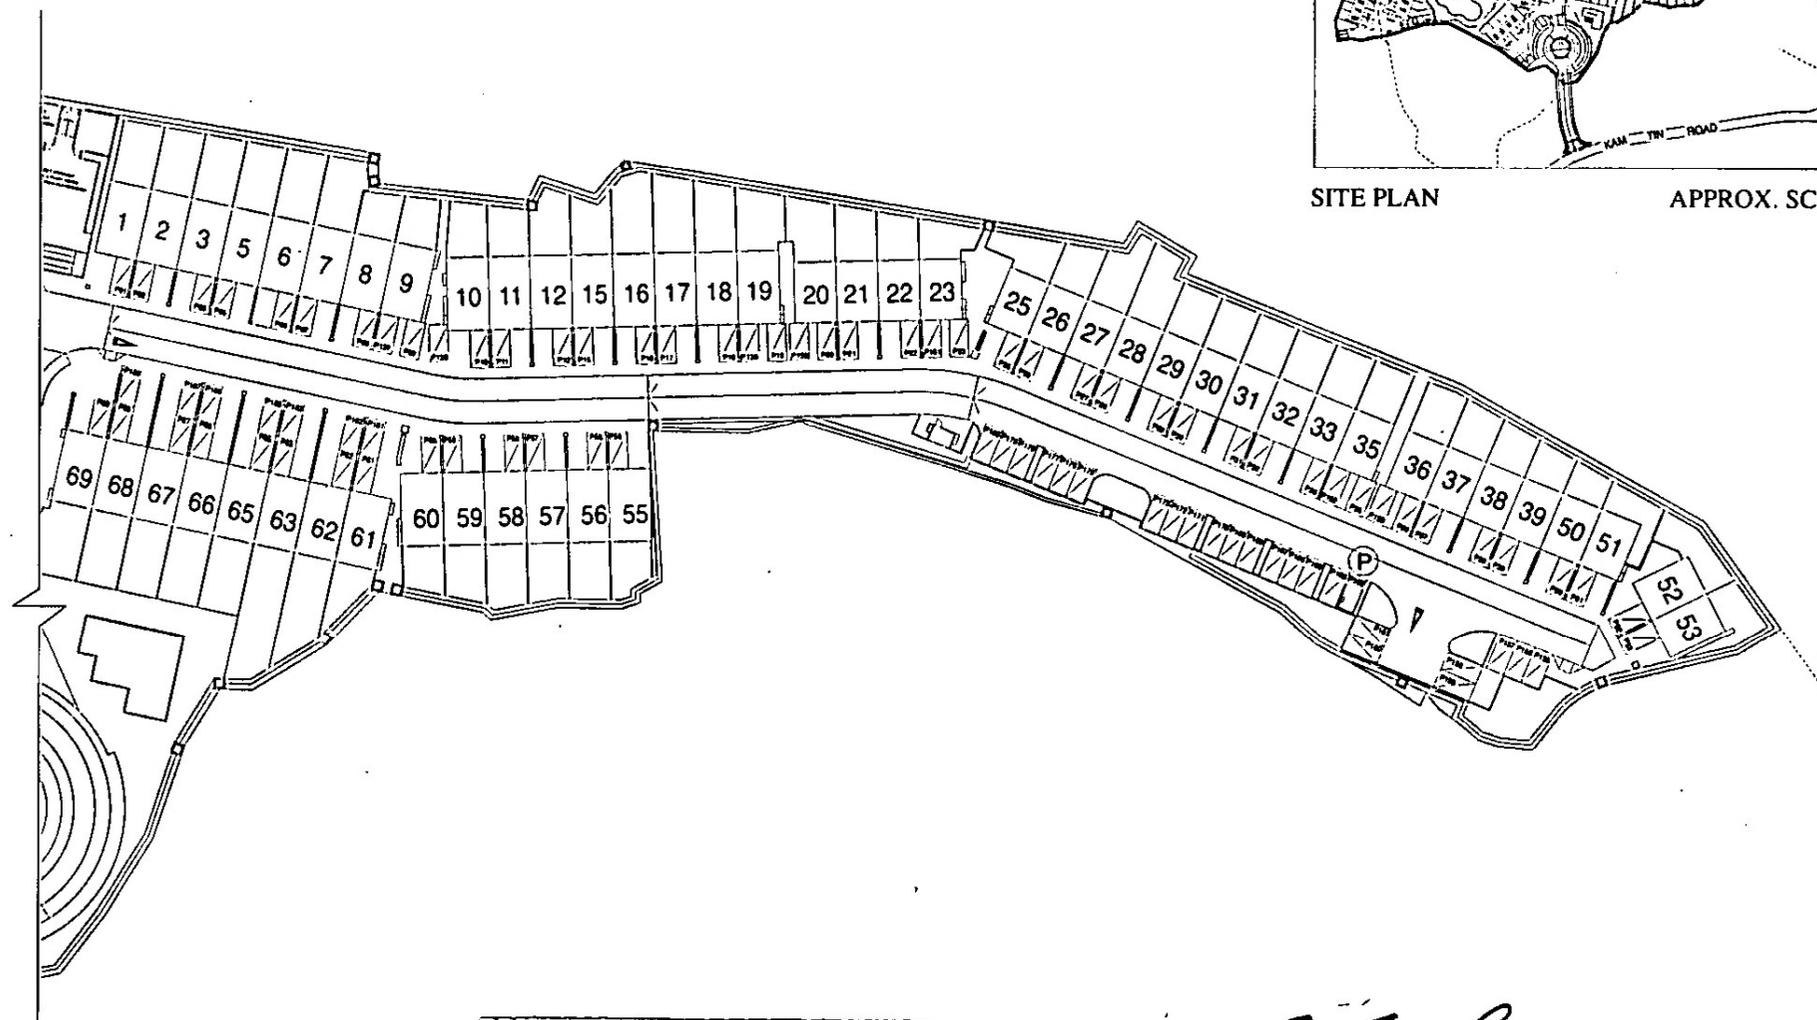

CARPARK PLAN



註冊摘要編號 MN: 13012201460051 AAC

A handwritten signature in black ink, likely belonging to Chung Sun Keung.

CHUNG SUN KEUNG  
Authorized Person - List 1

P=PINK