

BLOCK PLAN  
SCALE 1:2500

Y COMMON AREA  
= 97.46 m<sup>2</sup>

註冊摘要編號 Memorial No.:  
**18042401400109** **A4C**

ALLIANCE ARCHITECTS LTD.

*Law*

CHIU SUNG-KIN  
AUTHORIZED PERSON-ARCHITECT  
AP1 94/95

DATE: 08 JAN 2018

**alliance architects limited**  
22/F WQ FOO COMMERCIAL BUILDING, NO.574-576  
NATHAN ROAD, YAU MA TEI, KOWLOON, HK  
Tel 2104 2323 Fax 2104 2277 info@alliancehk.com

Project  
FACTORY A, 23/F,  
CHIAP KING INDUSTRIAL BUILDING,  
114 KING FUK STREET & 714 PRINCE EDWARD ROAD,  
SAN PO KONG, N.K.I.L. 5096, KOWLOON


Drawing Title  
FLOOR PLAN FOR SUB-DMC

REV	DATE	DESCRIPTION	REV	DATE	DESCRIPTION


Drawn:	Date:	Job No.
CS	08 JAN 2018	AA-16-220
Check:	Scale:	Drawing No.
TC	1:150 ON A4	AS-SD

NEW KOWLOON INLAND LOT NO.5096

AREA: 18000 SQ. FT.  
C. R.: \$414.00 PER ANNUM

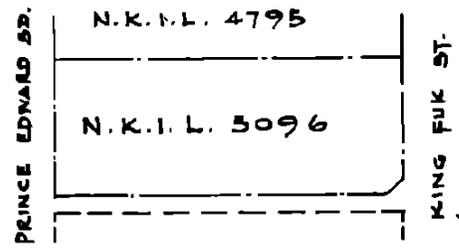

BLOCK PLAN  
SCALE: 100'-0" = 1 IN.

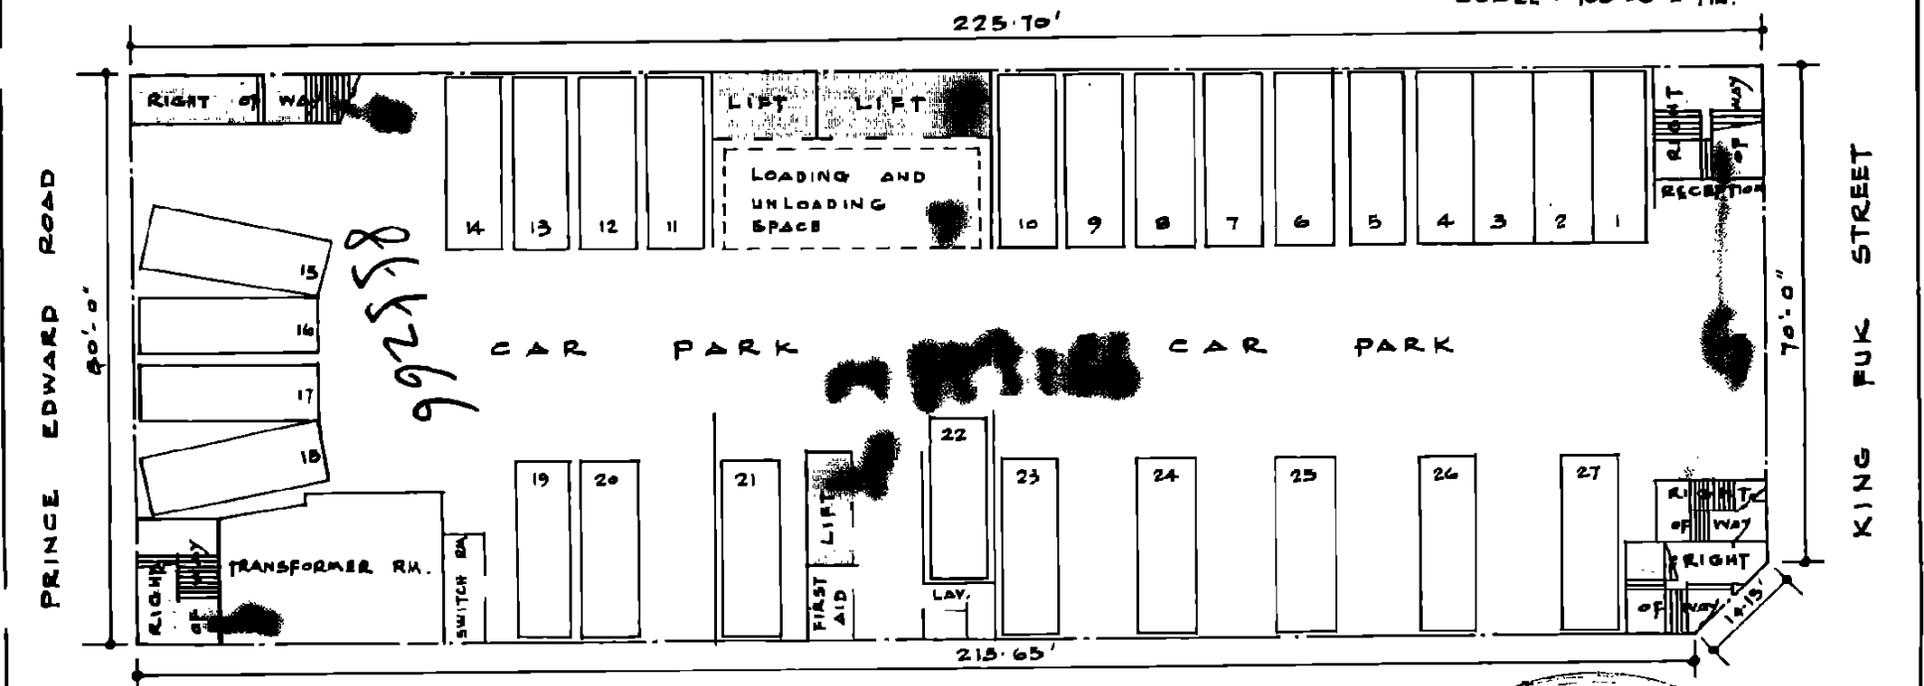

GROUND FLOOR PLAN  
SCALE: 24'-0" = 1 IN.

