


# TOWER 1




註冊樓宇編號 M/N: 10052501020237 A4C

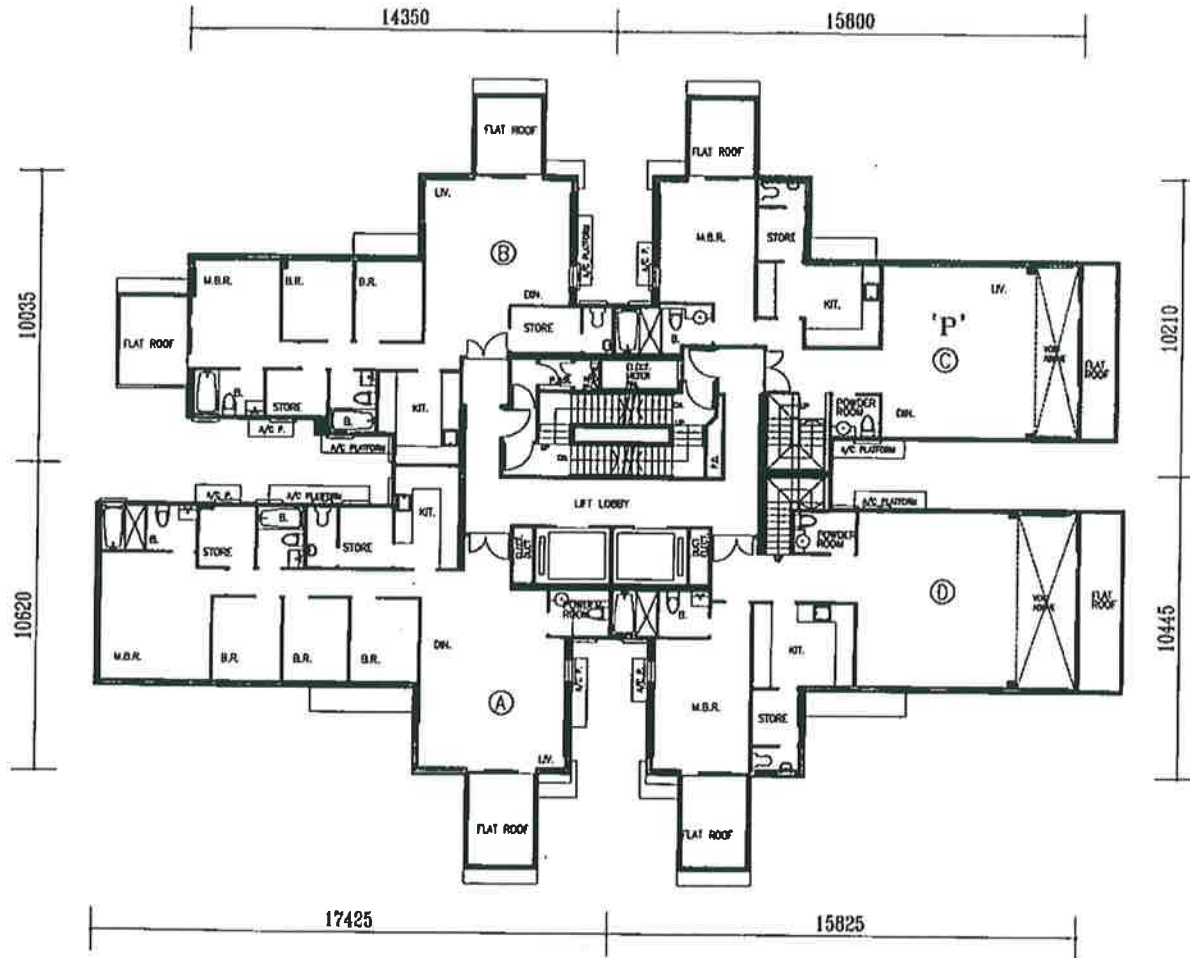

## 20TH FLOOR PLAN

SCALE : 1:250

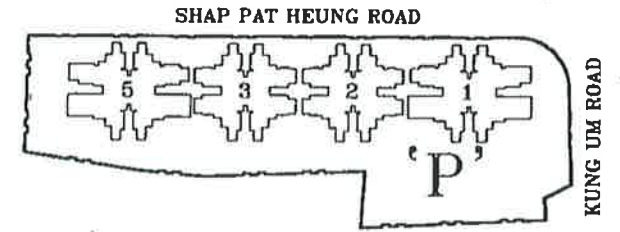

## SITE PLAN

D.D.120 LOT NO.4042

NG TZE KWAN

BFA, B. Arch.



MRAIC, MAIBC, CANADA

H.K.I.A.

Authorised Person (List 1)

Architect,

# TOWER 1

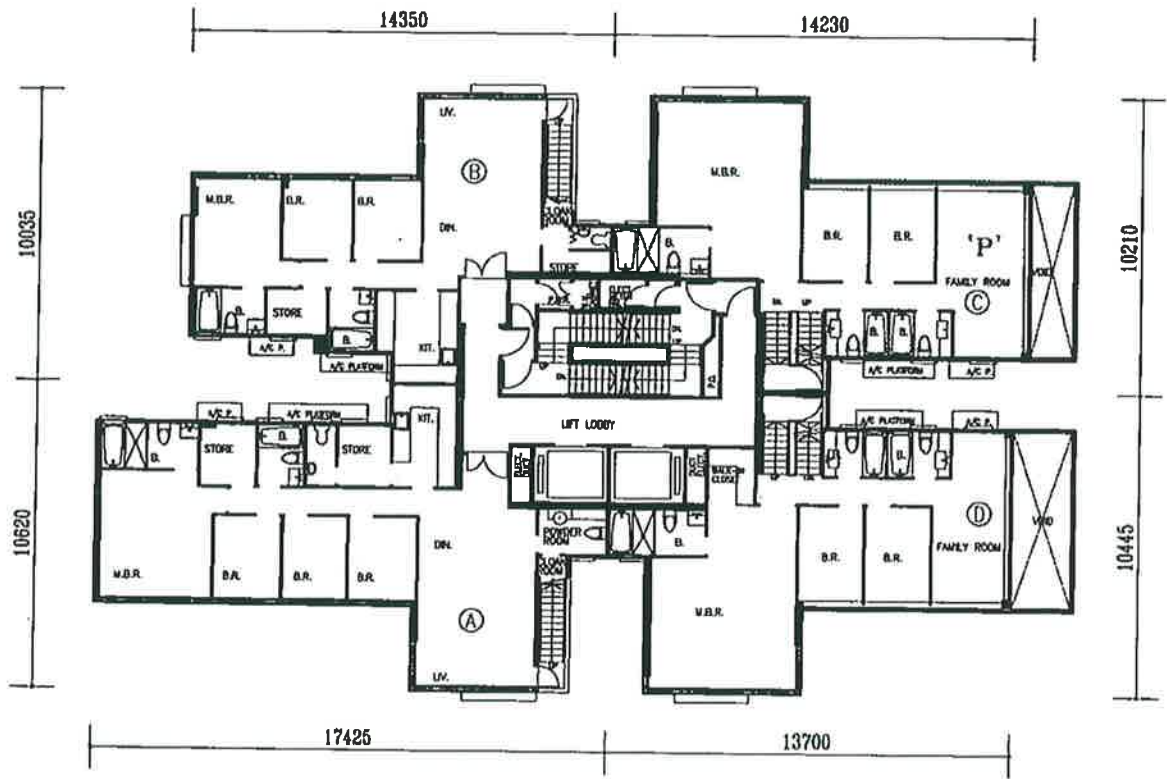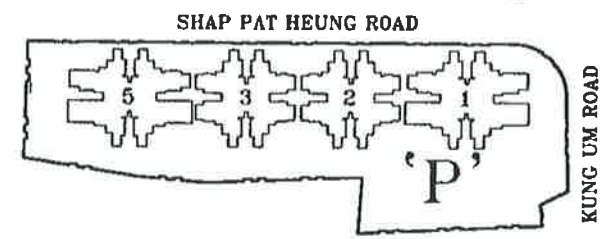

## 21ST FLOOR PLAN


SCALE : 1:250

SITE PLAN  
D.D.120 LOT NO.4042




NG TZE KWAN  
BPA, B. Arch.  
MRAIC, MAIBC, CANADA  
H.K.I.A.  
Authorised Person (List I)  
Architect.



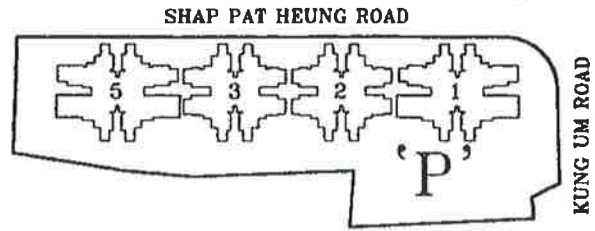

SITE PLAN  
D.D.120 LOT NO.4042

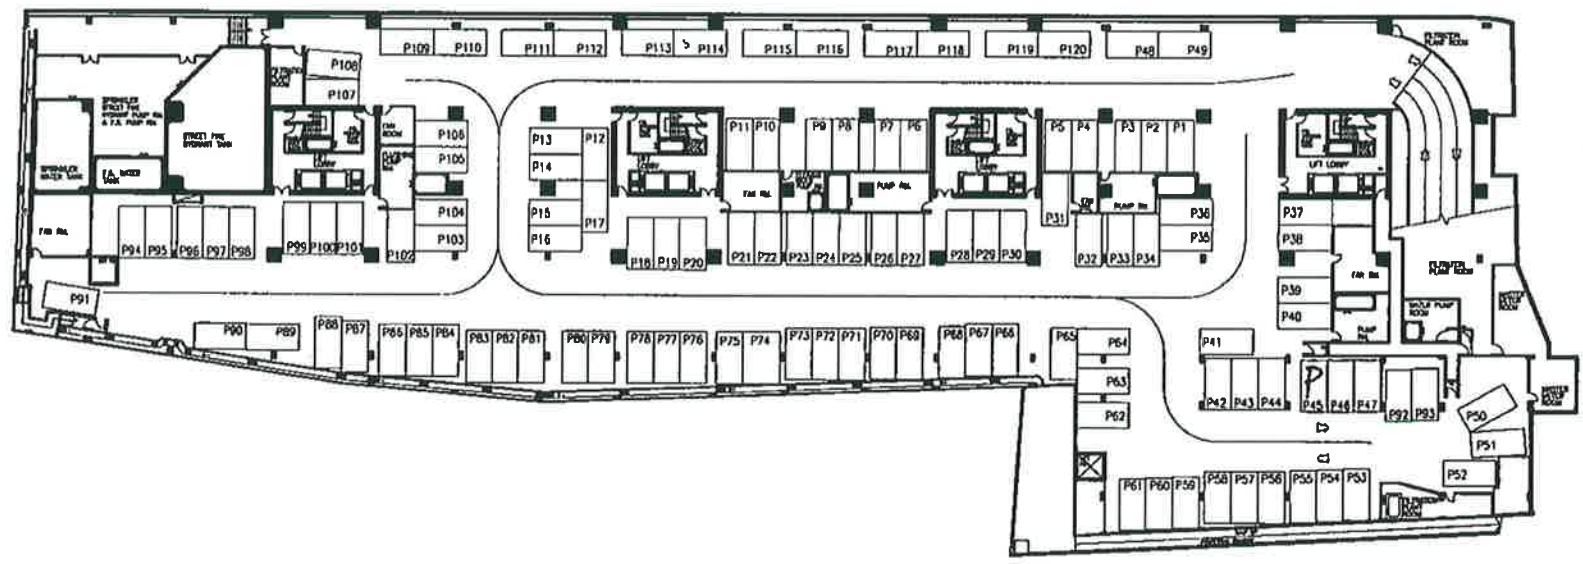

LOWER GROUND FLOOR PLAN

SCALE : 1:700

*NG TZE KWAN*  
BFA, B. Arch.  
MRSC, MAIBC, CANADA  
H.K.I.A.  
Authorised Person (List 1)  
Architect.