


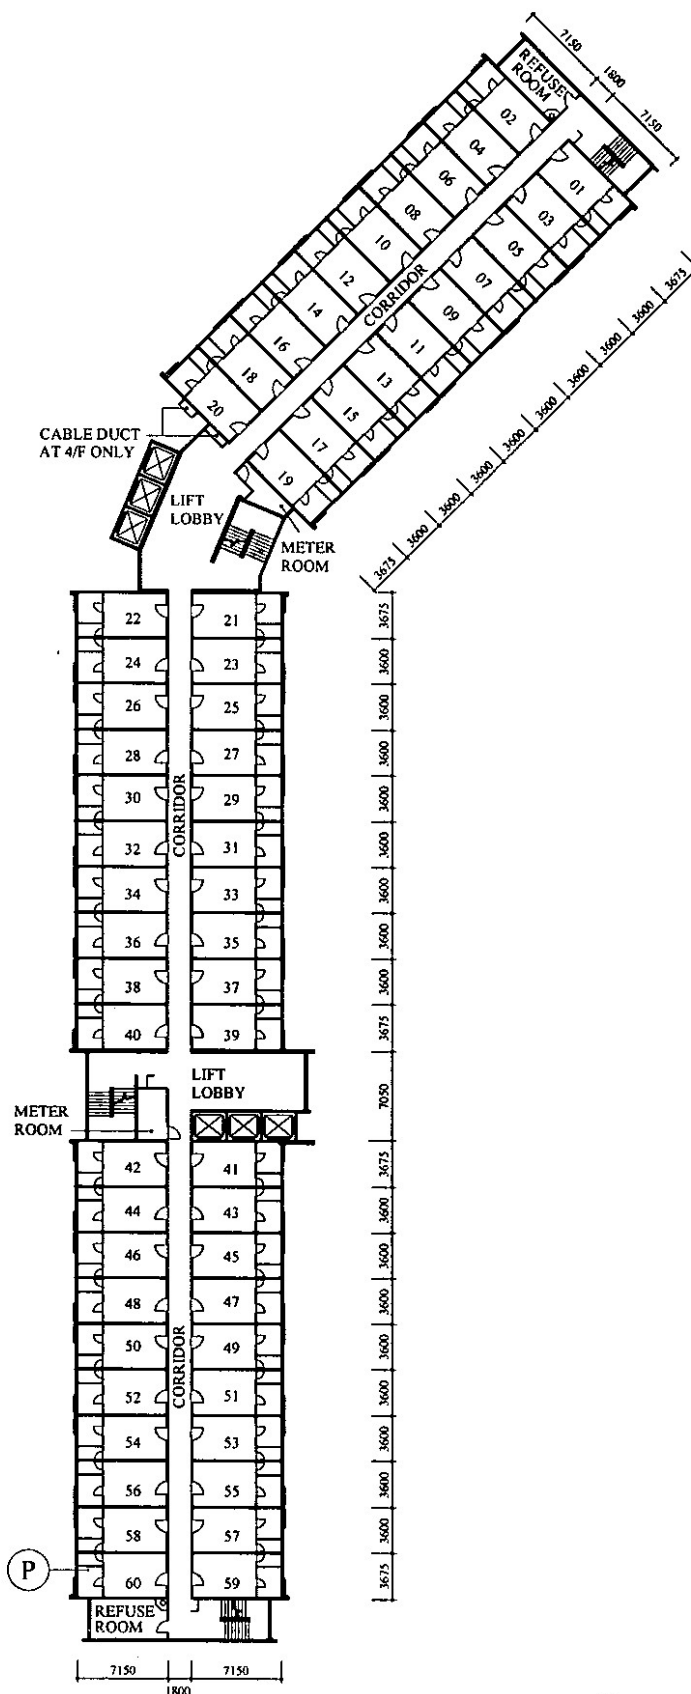

(P) = PINK

4TH TO 19TH FLOOR PLAN
KING WING HOUSE
BLOCK 3
SHAN KING ESTATE
T.M.T.L. NO. 469

CHAN Chun-Wai, Samson
Chartered Building Surveyor
Authorized Person (S)
MHKIS MRICS RPS (BS)