


TOWER 2




— Structural or other elements of construction.

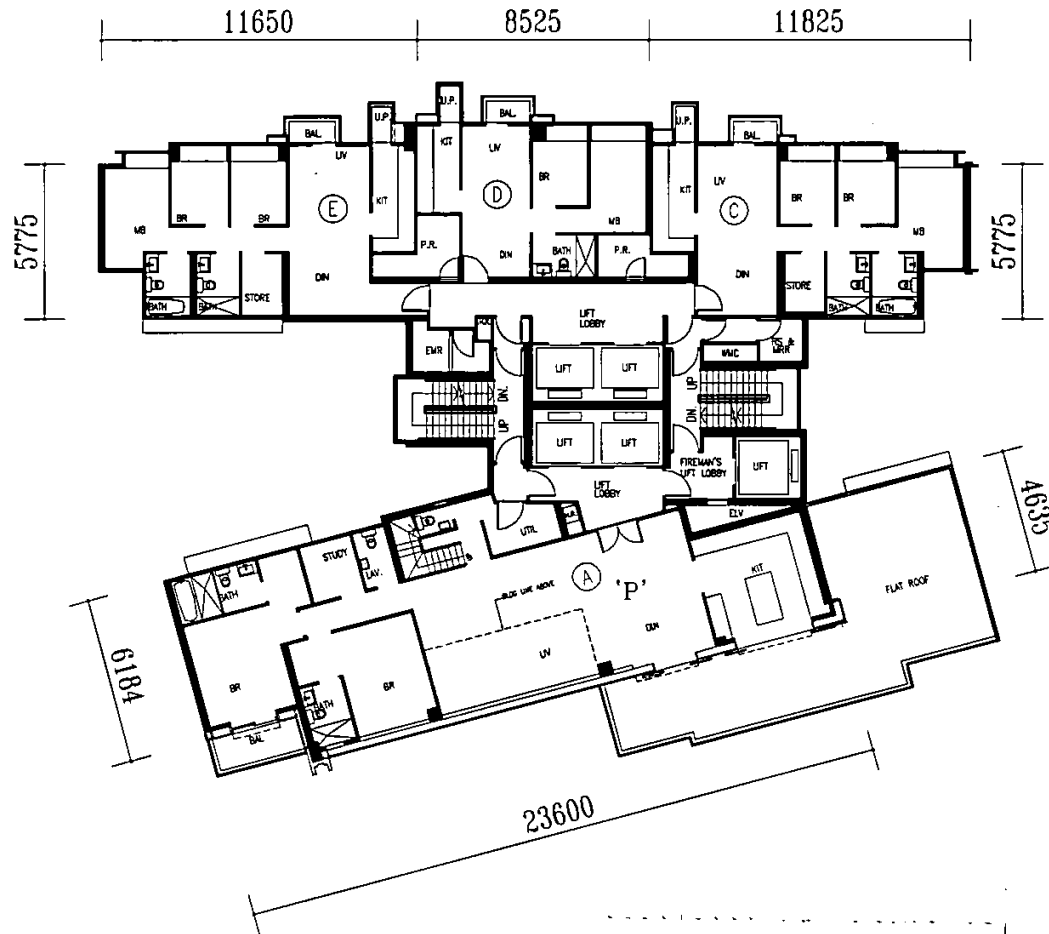

註冊摘要編號 M/N: 12111301820038 A4C

38TH FLOOR PLAN

SCALE : 1:250

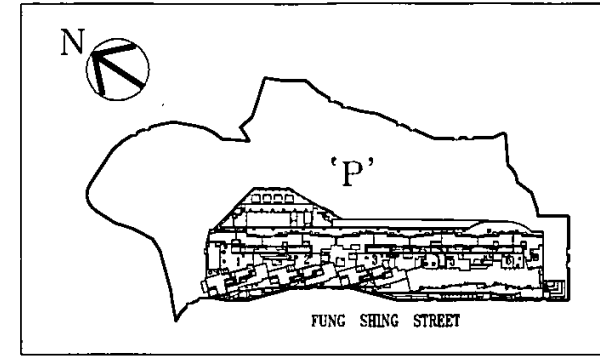


SITE PLAN

N.K.I.L. 6350

.....*Alain Chung*.....
CHUNG Wing-tim, Alain, HKIA
Authorised Person

2050

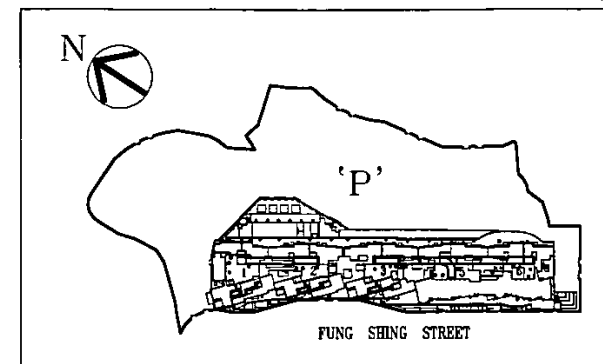


N.K.I.L. 6350



SCALE : 1:250

CHUNG Wing-tim, Alain, HKIA
Authorised Person

TOWER 2

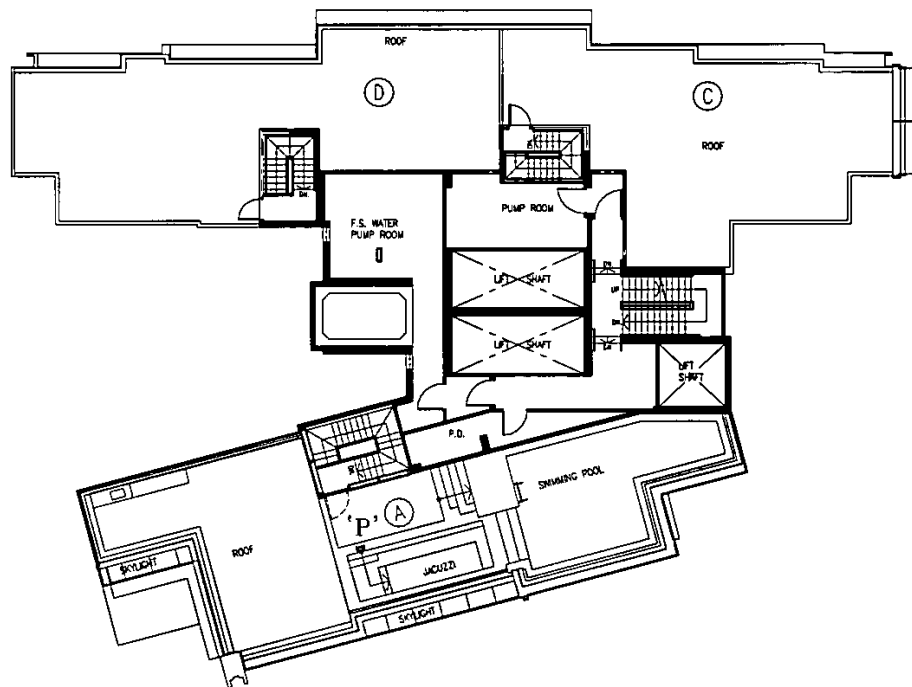


註冊樓宇編號 M/N: 12111301820038 AAC

ROOF PLAN


SCALE : 1:250

20/10

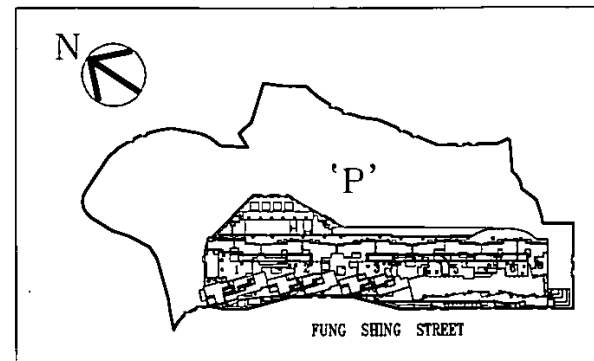


SITE PLAN
N.K.I.L. 6350

.....*Wing-tim Chung*.....
CHUNG Wing-tim, Alain, HKIA
Authorised Person

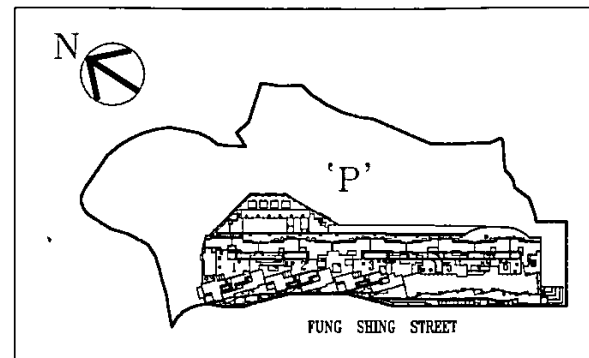

SITE PLAN
N.K.I.L. 6350

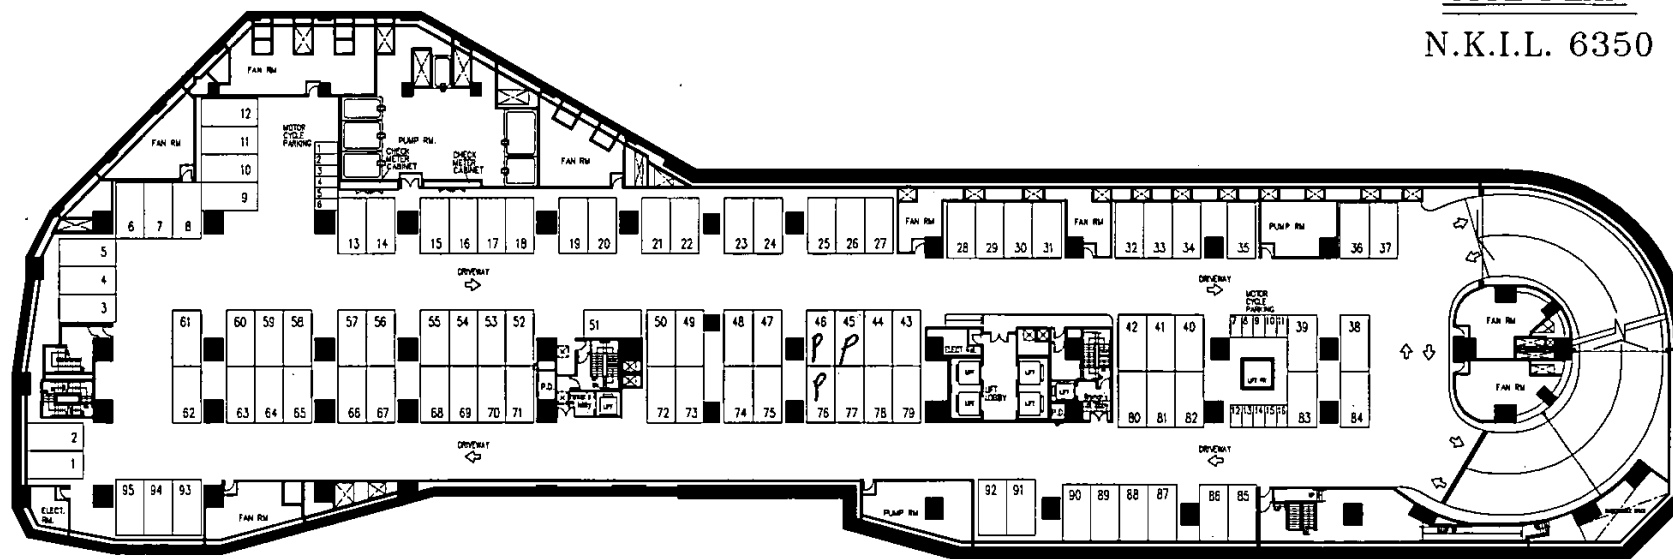

註冊摘要編號 M/N: 12111301820036 AAC

BASEMENT 1 FLOOR PLAN

SCALE : 1:600

.....*Wing-tim Chung*.....
CHUNG Wing-tim, Alain, HKIA
Authorised Person