



SK 116491

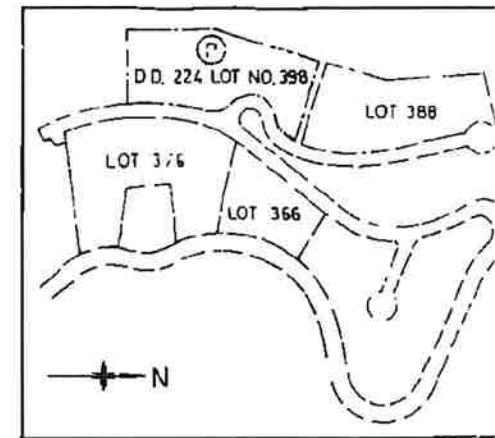

LOCATION PLAN

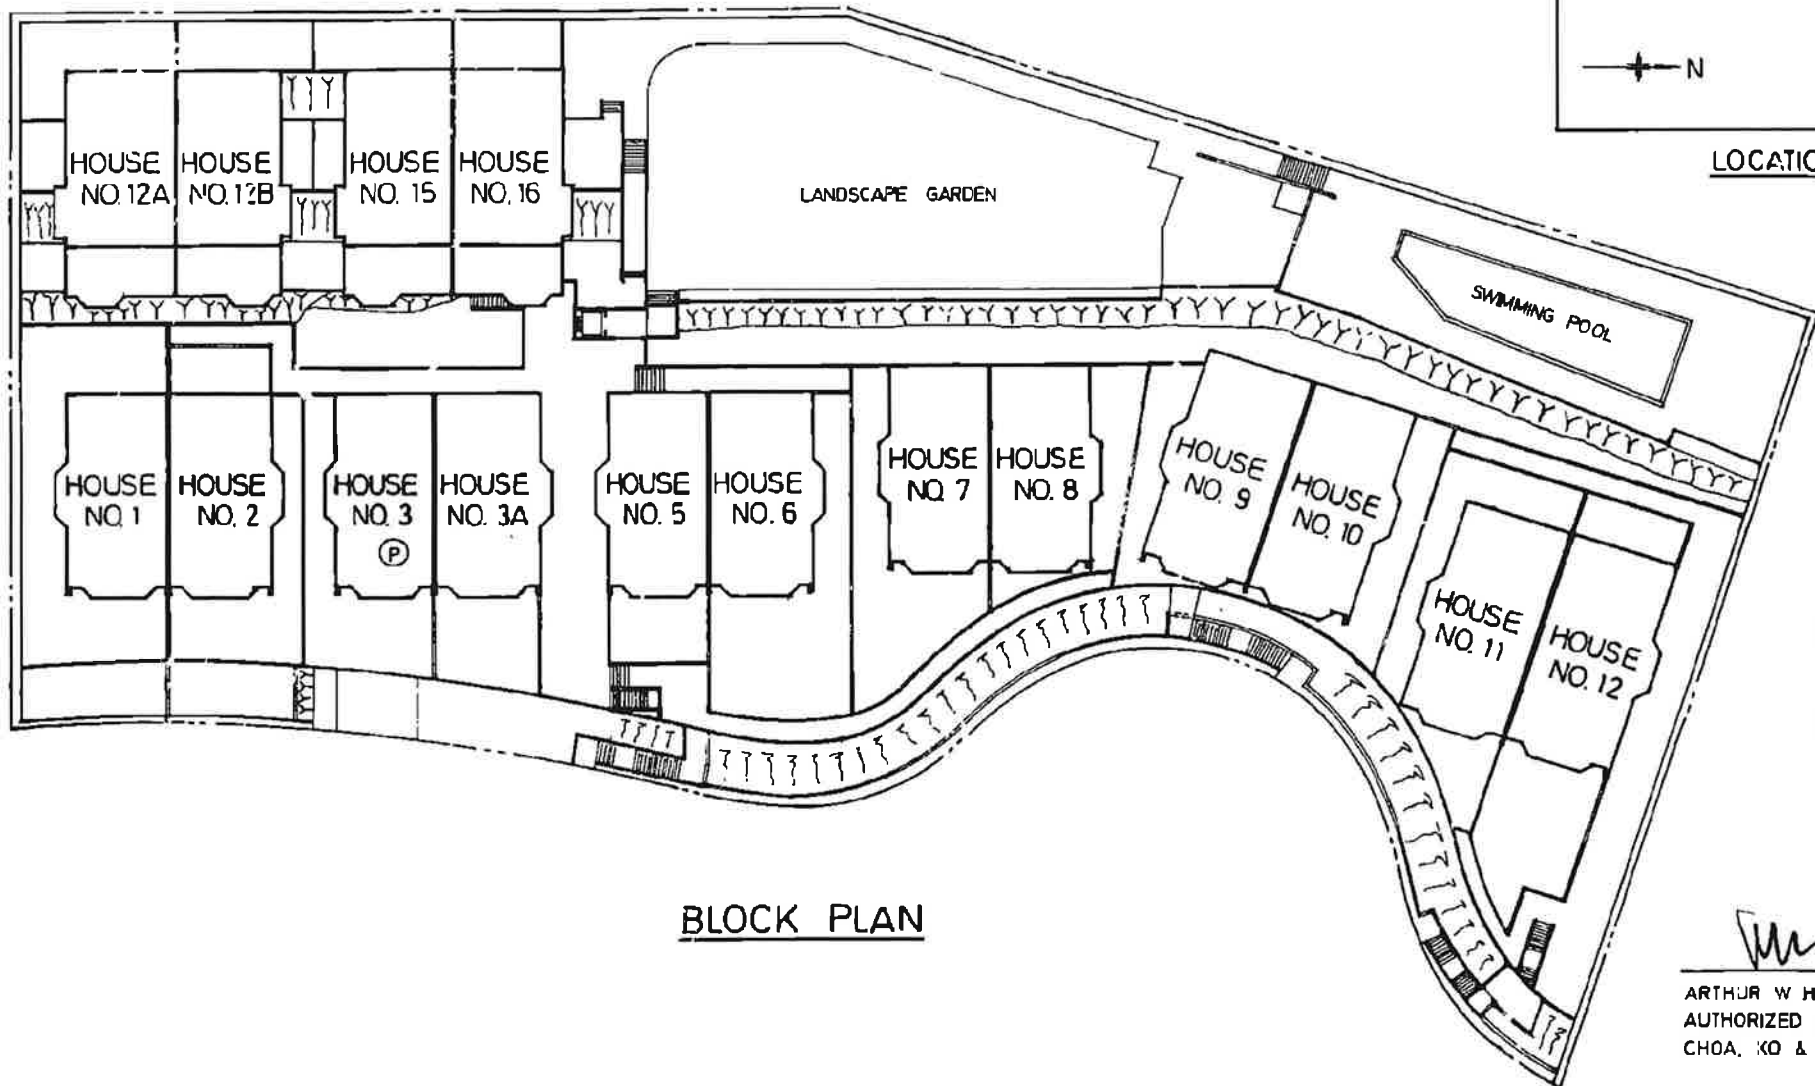


BLOCK PLAN

D.D. 224
LOT NO. 398
SAI KUNG
N.T.


ARTHUR W. H. CHOA
AUTHORIZED PERSON - ARCHITECT
CHOA, KO & PARTNERS

NOTE: COLOUR MARKING: (P) = PLOT


SK 116491

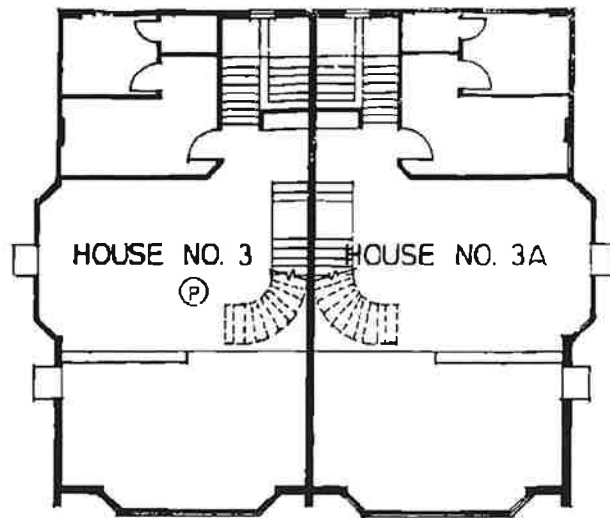


LOWER GROUND FLOOR

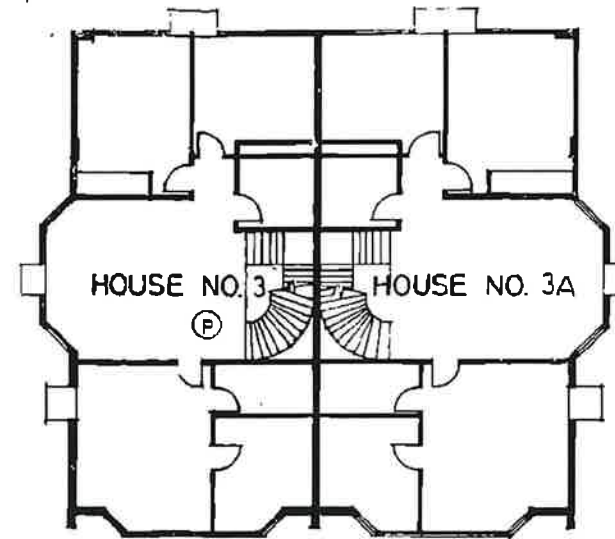

UPPER GROUND FLOOR

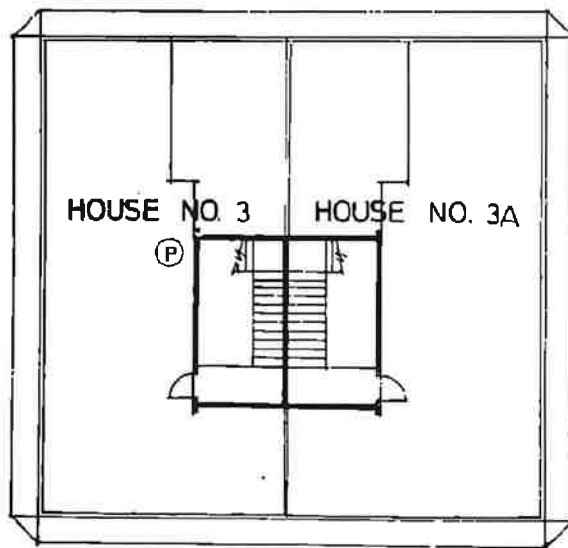

ROOF

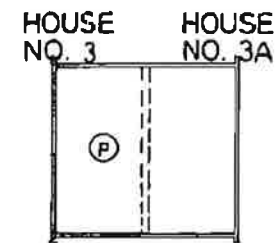

UPPER ROOF


D.D. 224
LOT NO. 398
SAI KUNG
N.T.

Arthur W. H. Choa

ARTHUR W. H. CHOA
AUTHORIZED PERSON - ARCHITECT
CHOA, KO & PARTNERS

NOTE : COLOUR MARKING . (P) NH

SK 116491

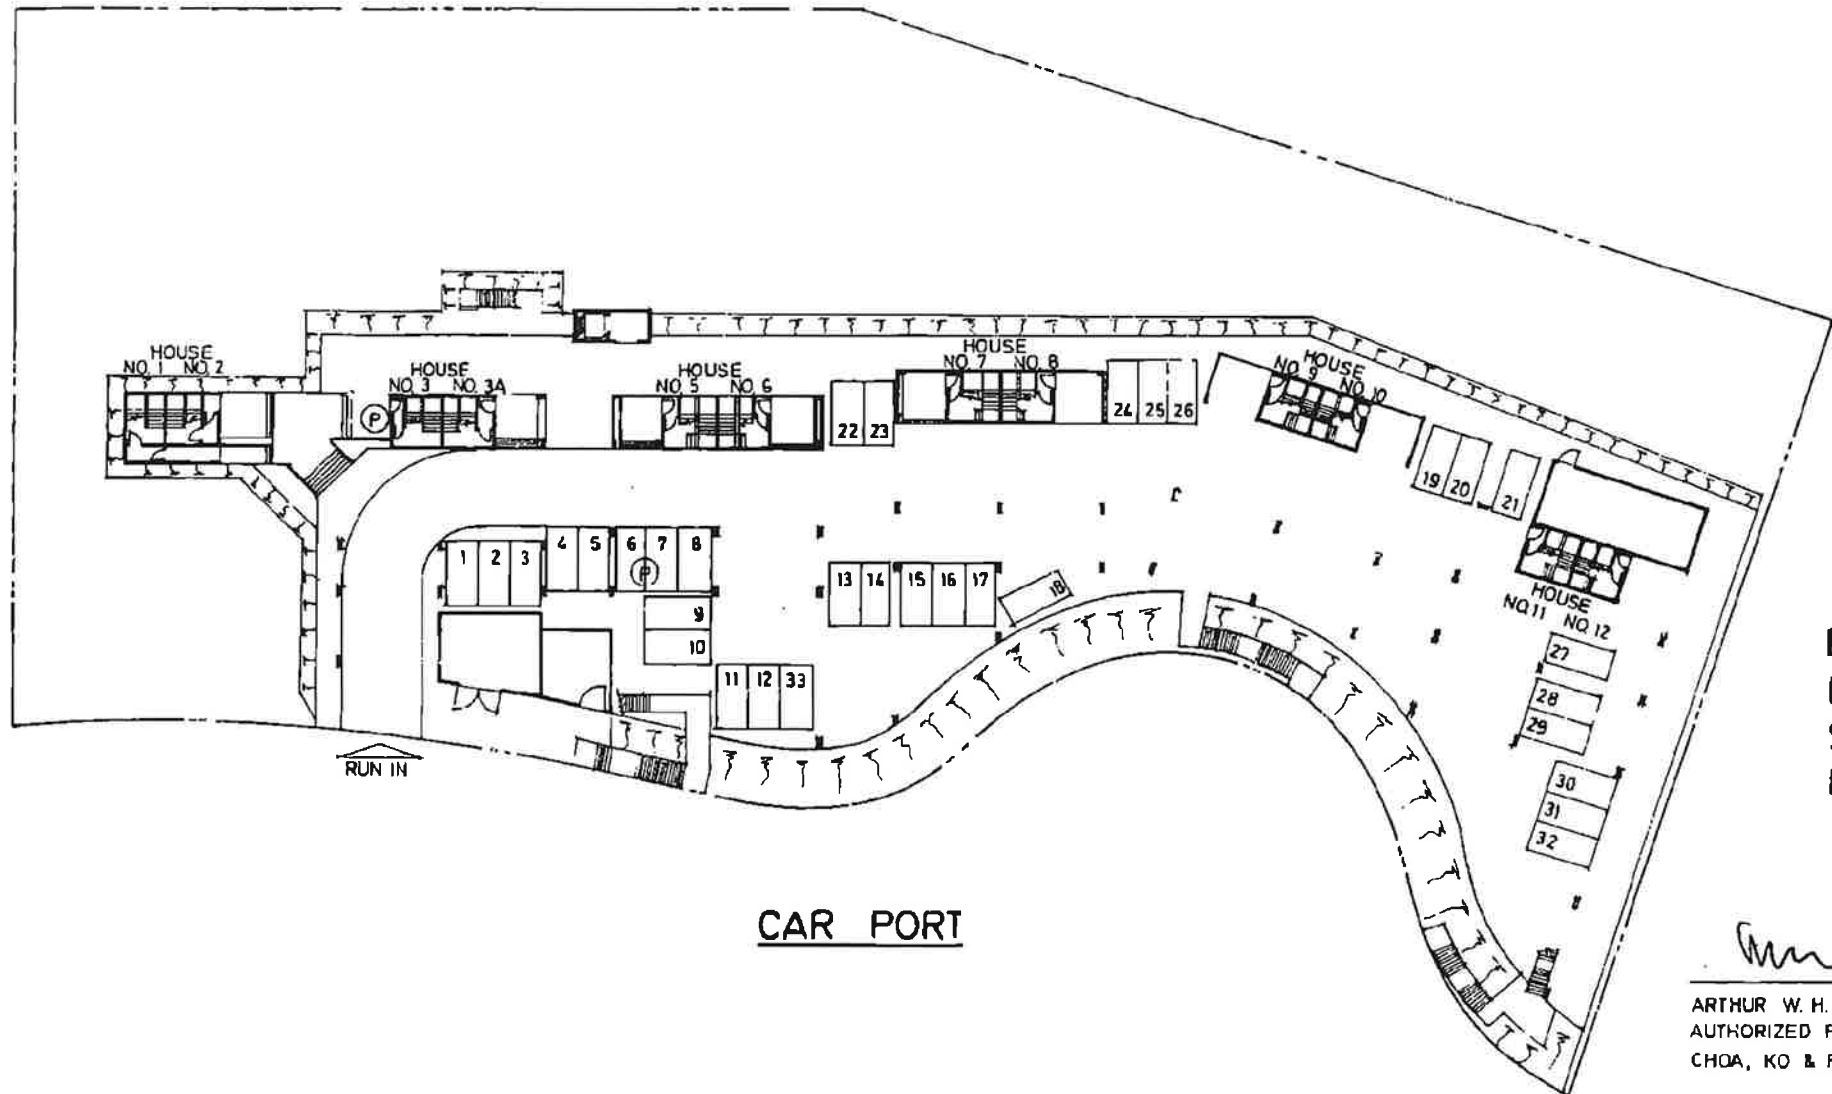

D.D. 224
LOT NO. 39
SAI KUNG
N.T.

ARTHUR W. H. CHOA
AUTHORIZED PERSON - ARCHITECT
CHOA, KO & PARTNERS

NOTE COLOUR MARKING · (P) · 11