





註冊摘要編號 MN: 05122200300254 AAC

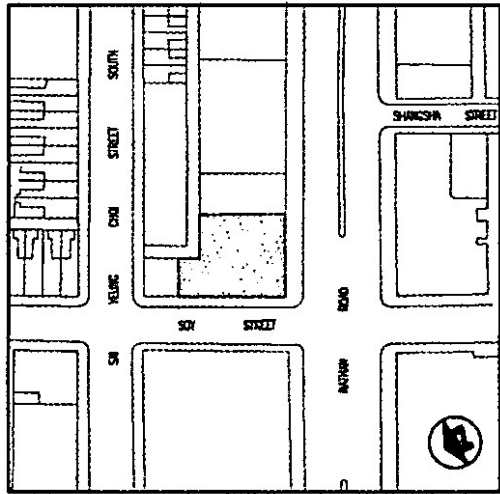

BLOCK PLAN

608 NATHAN ROAD
MONGKOK, KOWLOON.
K.I.Ls. 7061 R.P., 7062 R.P. & 7063 R.P.

LEGEND :
P = PINK

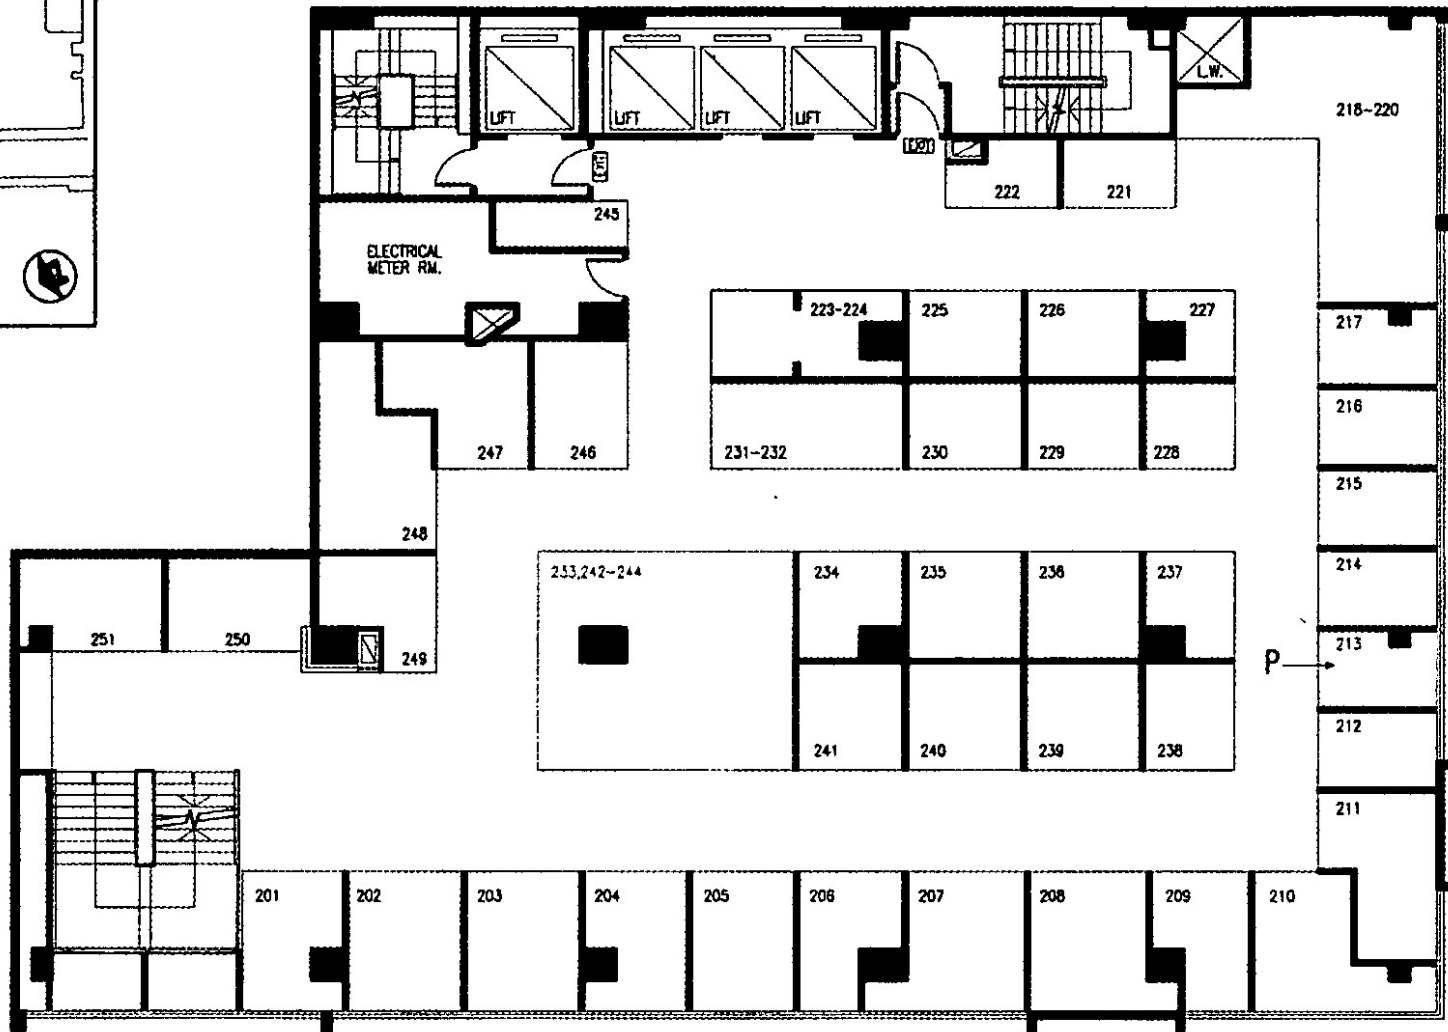

2ND FLOOR PLAN

(FOR IDENTIFICATION PURPOSES ONLY)

SOY STREET

NATHAN ROAD

Craighe
Ma Kin Tang Craig
Authorized Person