
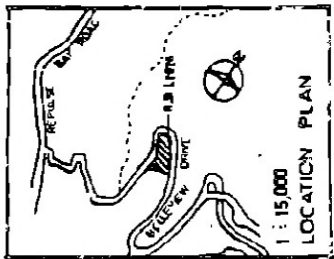


R.B.L.1026, BELLEVUE DRIVE,
 REPULSE BAY, HONG KONG.

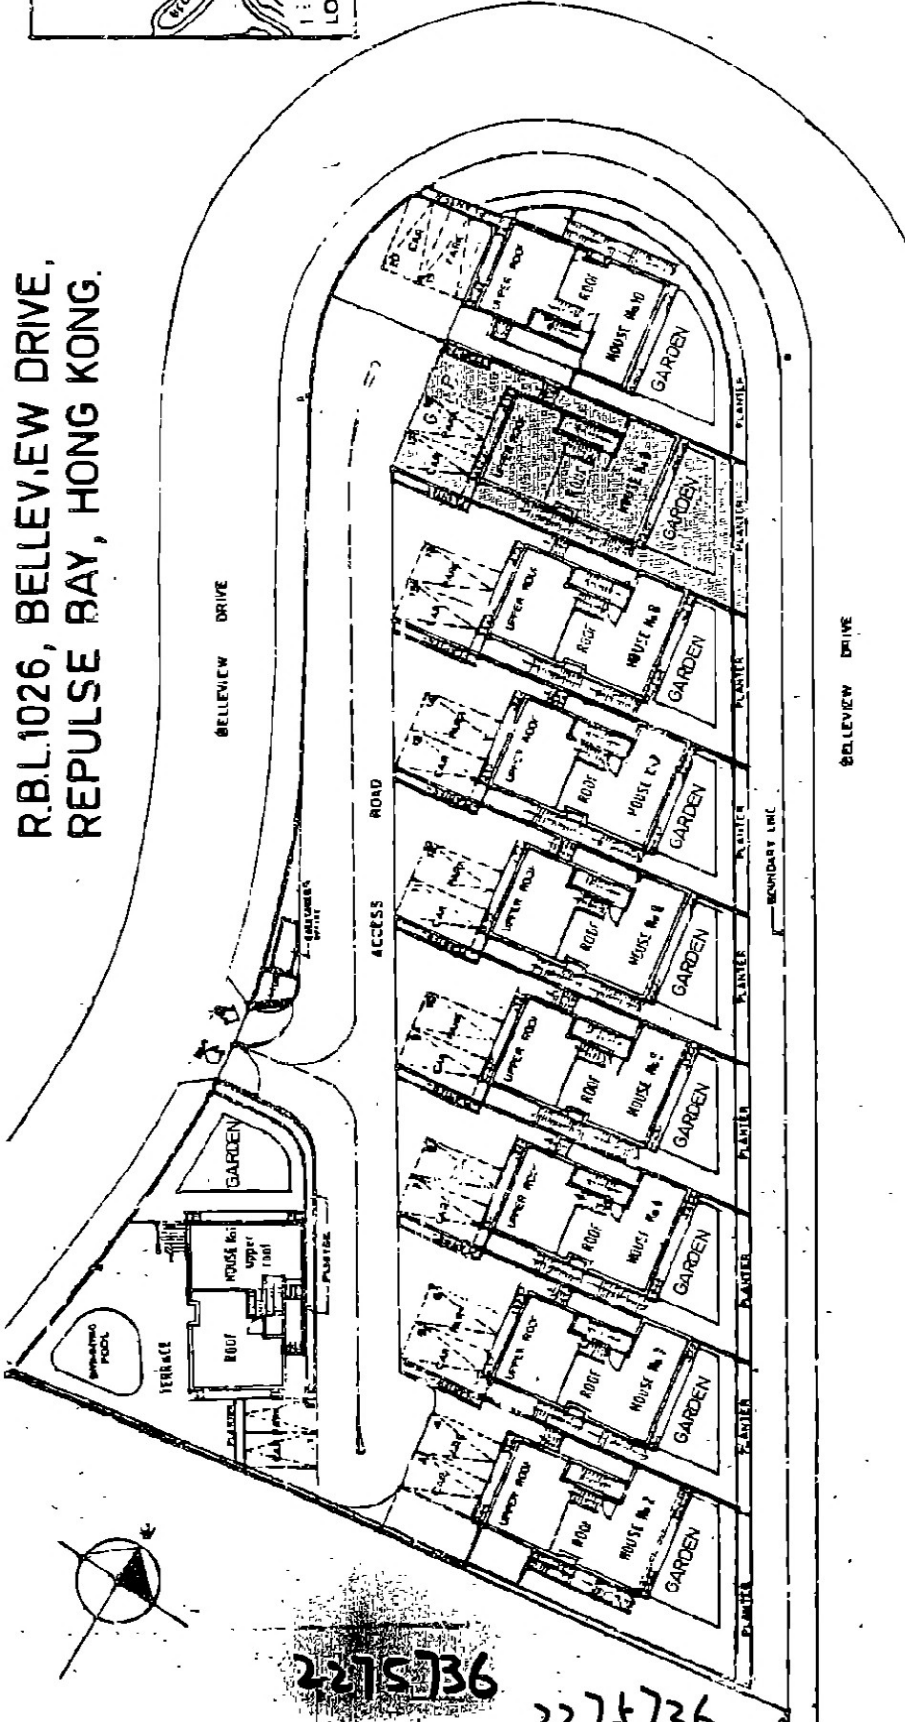


RONALD LU
 DAVID WOO
 & PARTNERS

Ronald Lu

SITE PLAN
 HOUSE 9
 GARAGE 17 & 18

2275736

2275736

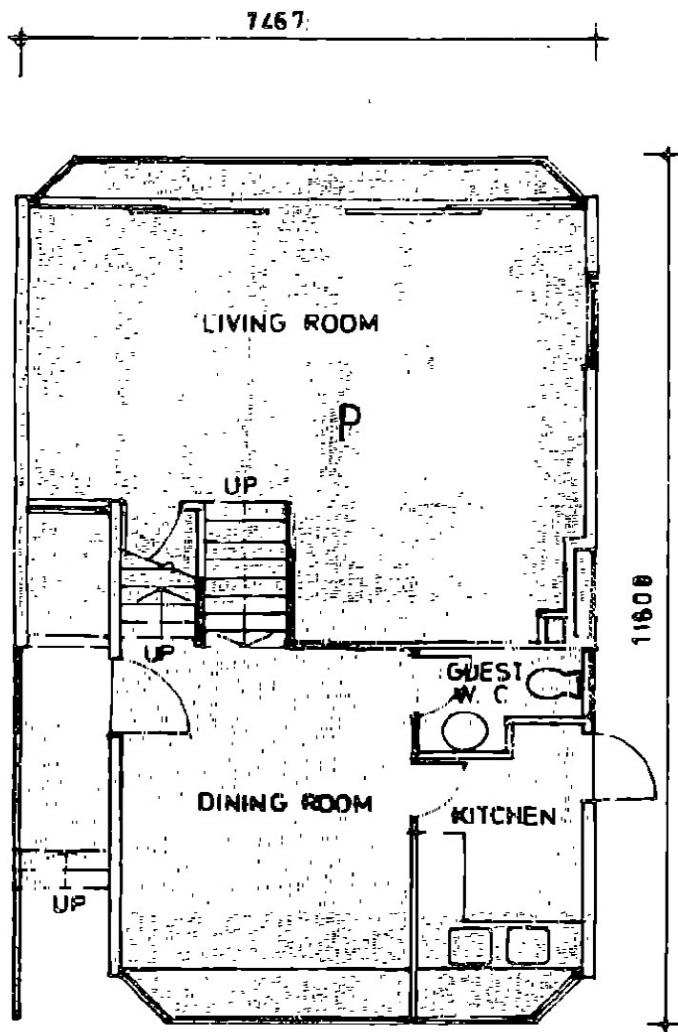



FLOOR PLAN LEVEL 1 & 2

1:100

2275736

HOUSE 9

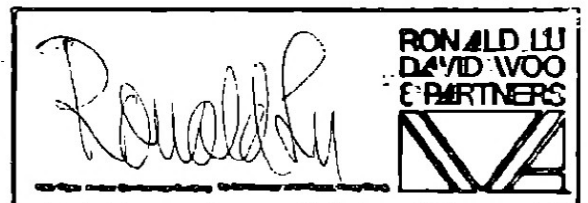

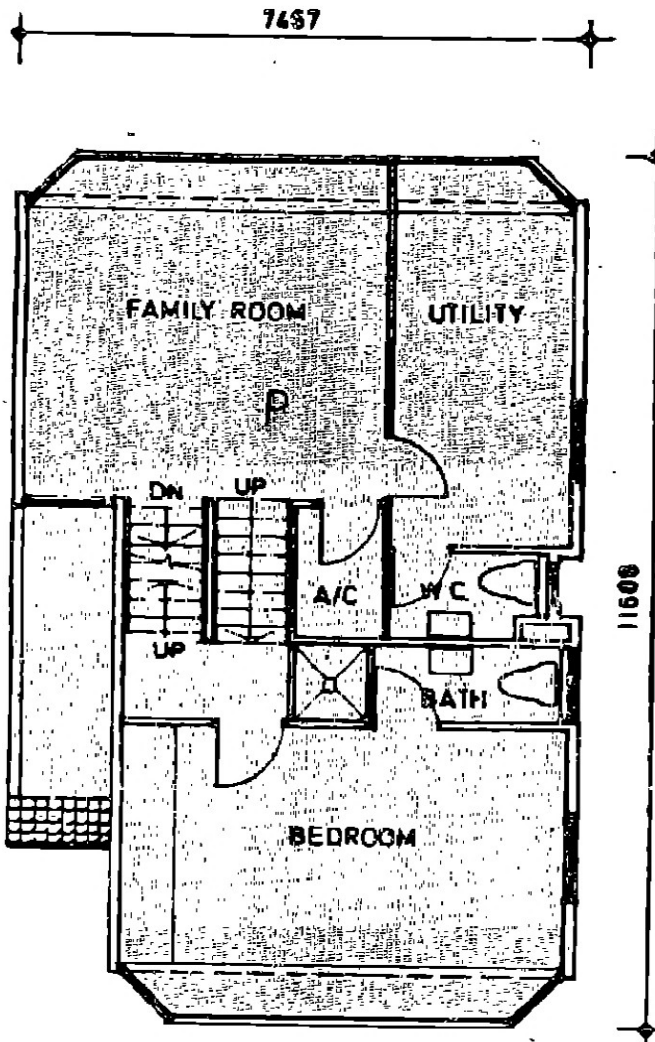


FLOOR PLAN LEVEL 3 & 4

1 : 100

2275736

HOUSE 9

Ronald Lu
 DAVID WOO
 & PARTNERS

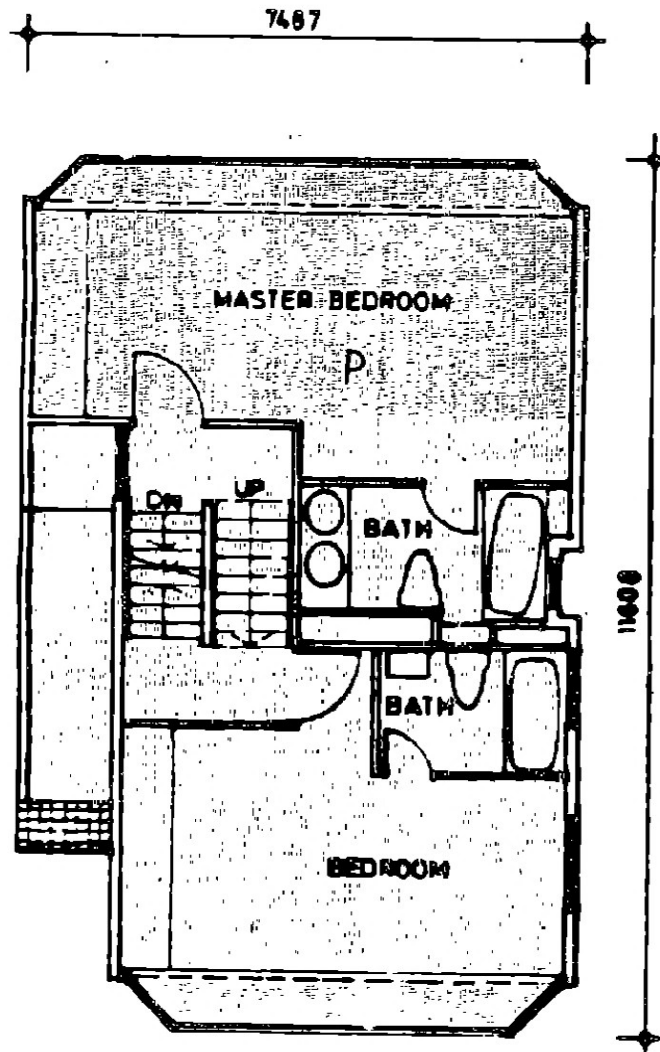


FLOOR PLAN LEVEL 5 & 6

1:100

2275736

HOUSE 9



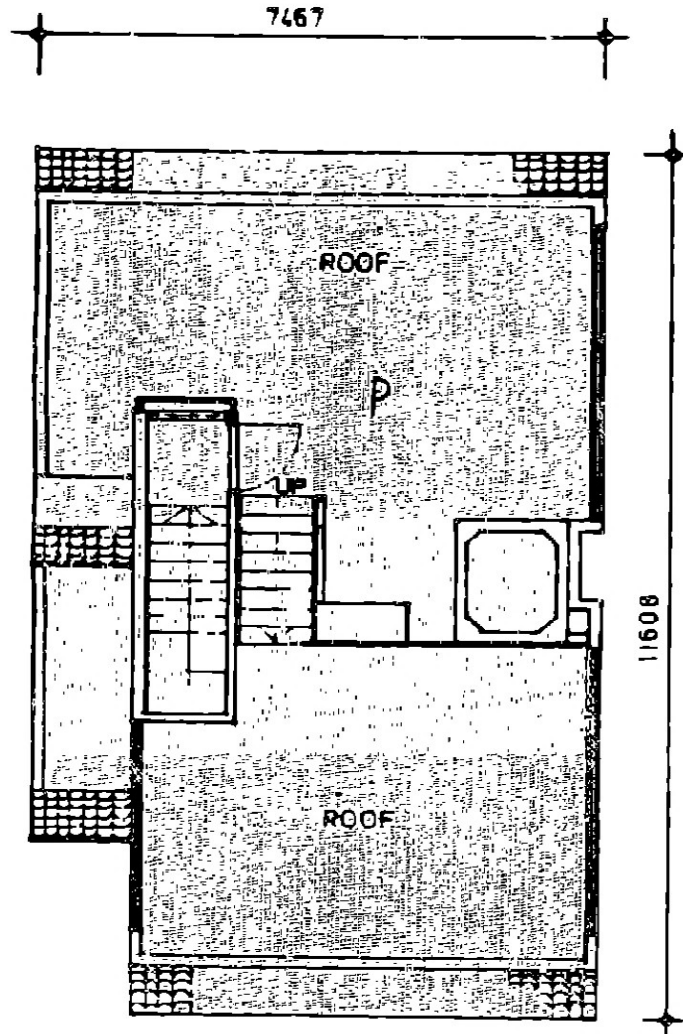



ROOF PLAN LEVEL 7 & 8

1:100

2275736

HOUSE 9

	<p>RONALD LU DAVID WOO & PARTNERS</p> 
--	---