


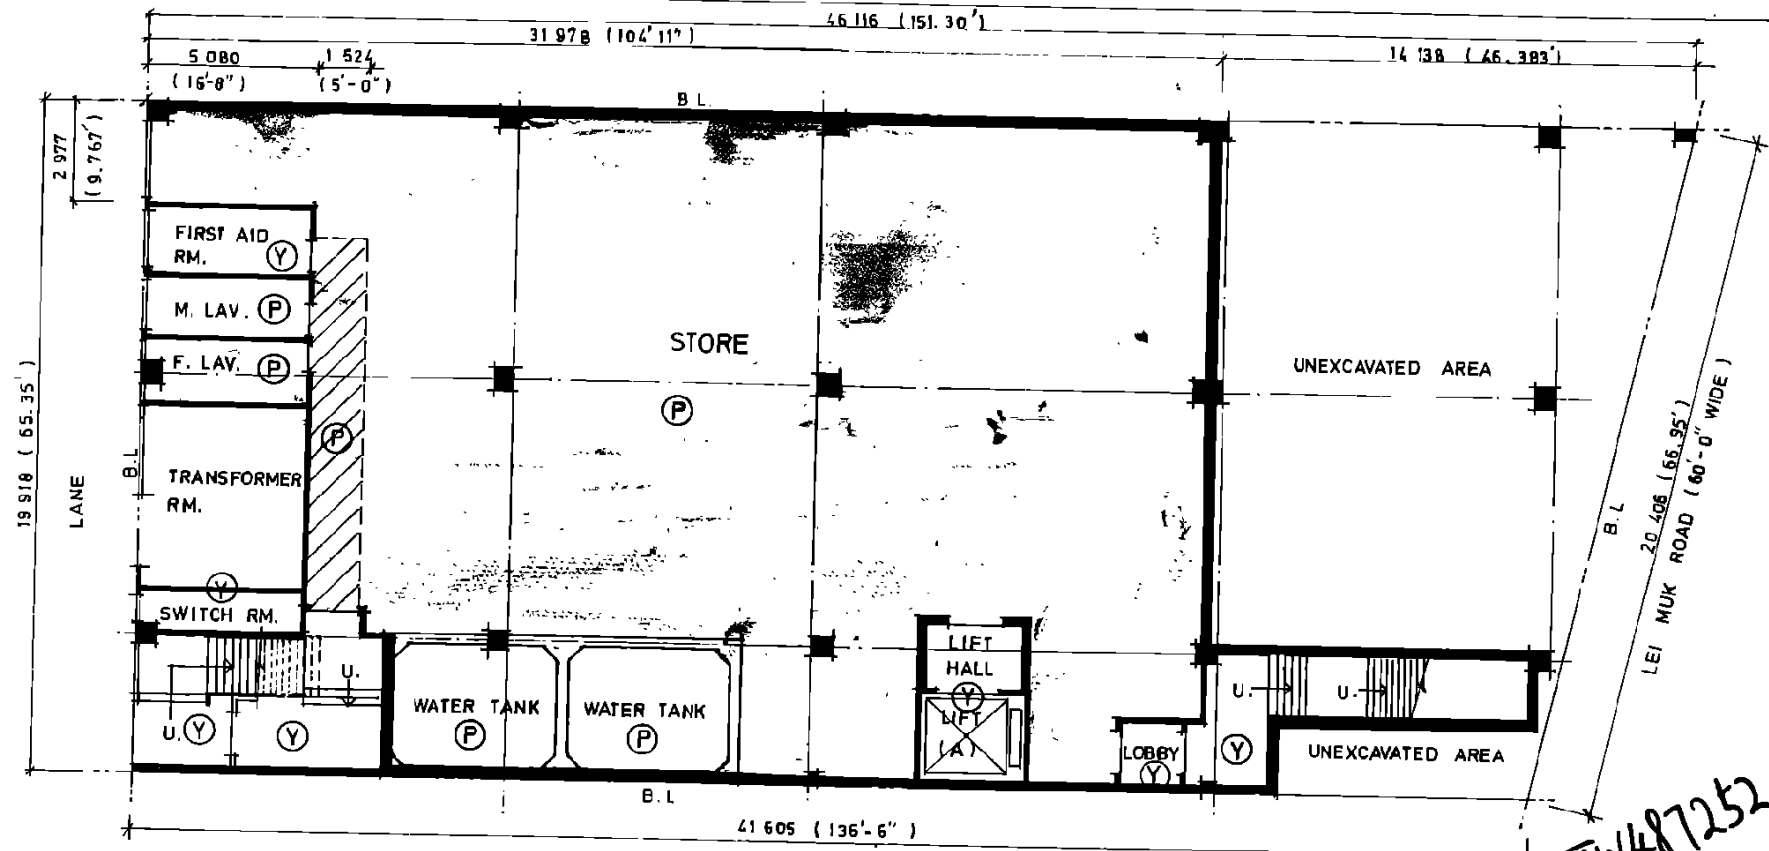


TW487252

LOWER GRD. FL. PLAN

SCALE 1:200


D.D. 450 LOT 989

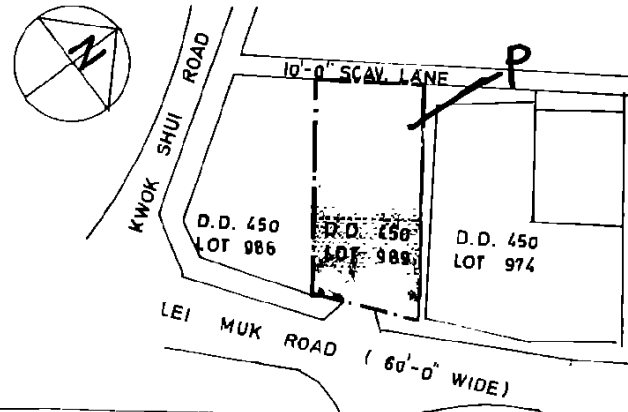

BLOCK PLAN

SCALE 100 FT. = 1 IN.

Yuen Wai Hong
3/10/87
YUEN WAI HONG
ARCHITECT

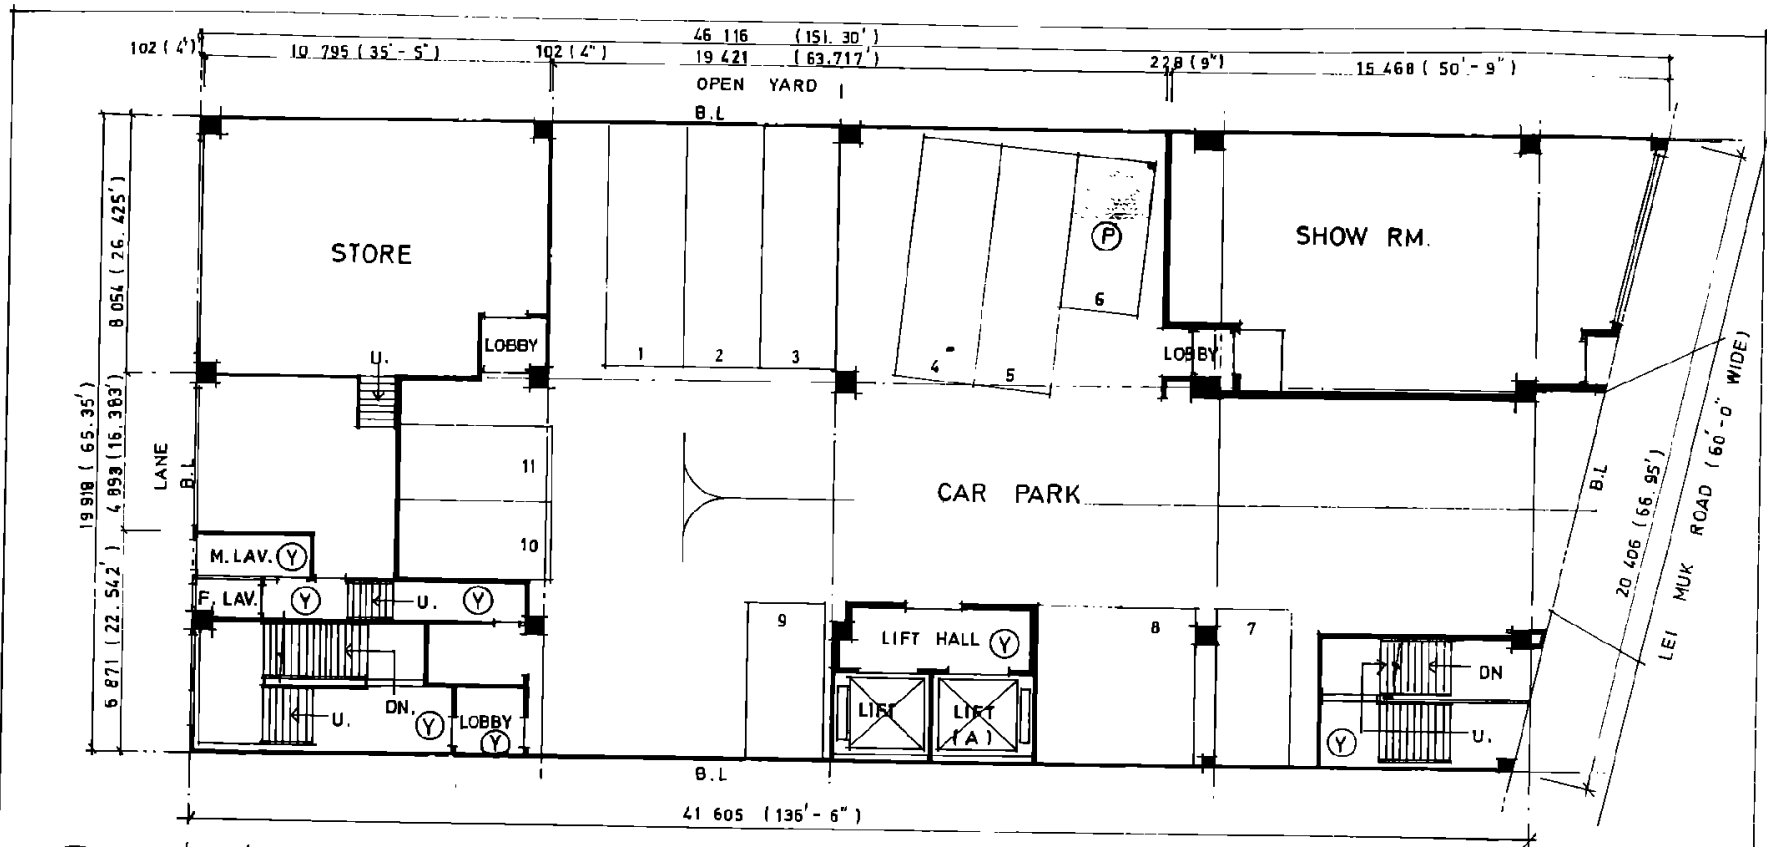


GROUND FL. PLAN

SCALE 1/200

D.D. 450 LOT 989

TW487254

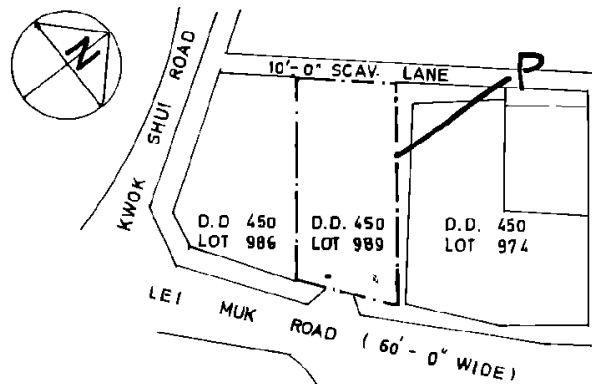

BLOCK PLAN

SCALE 100 FT. = 1 IN.

Yuen Wai Hong
3/10/87
YUEN WAI HONG
ARCHITECT