


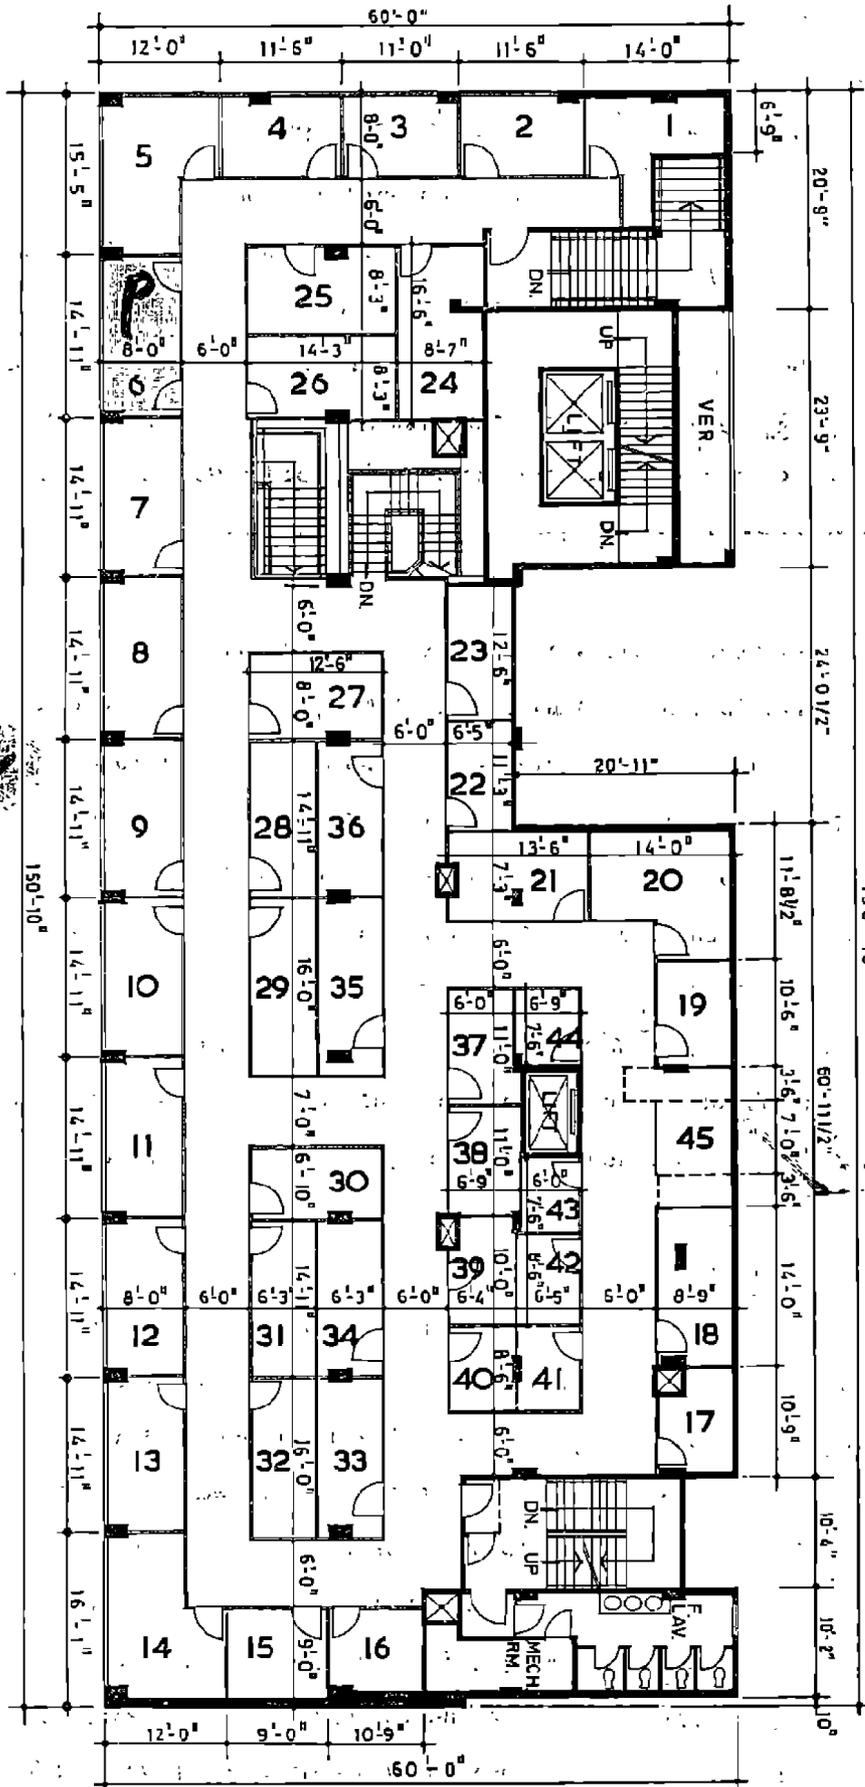

M1924072



M1924072

Howlett

J. C. HOWLETT, A.R.I.B.A.
AUTHORIZED PERSON - ARCHITECT

K.I.L. 2131 S.A.S.S.I & S.A.R.P. KLN.
FIRST FLOOR SHOP No. 6

WONG TUNG & PARTNERS
ARCHITECTS & PLANNERS

20 TH.R. LEIGHTON CENTRE HONG KONG